


4-14B

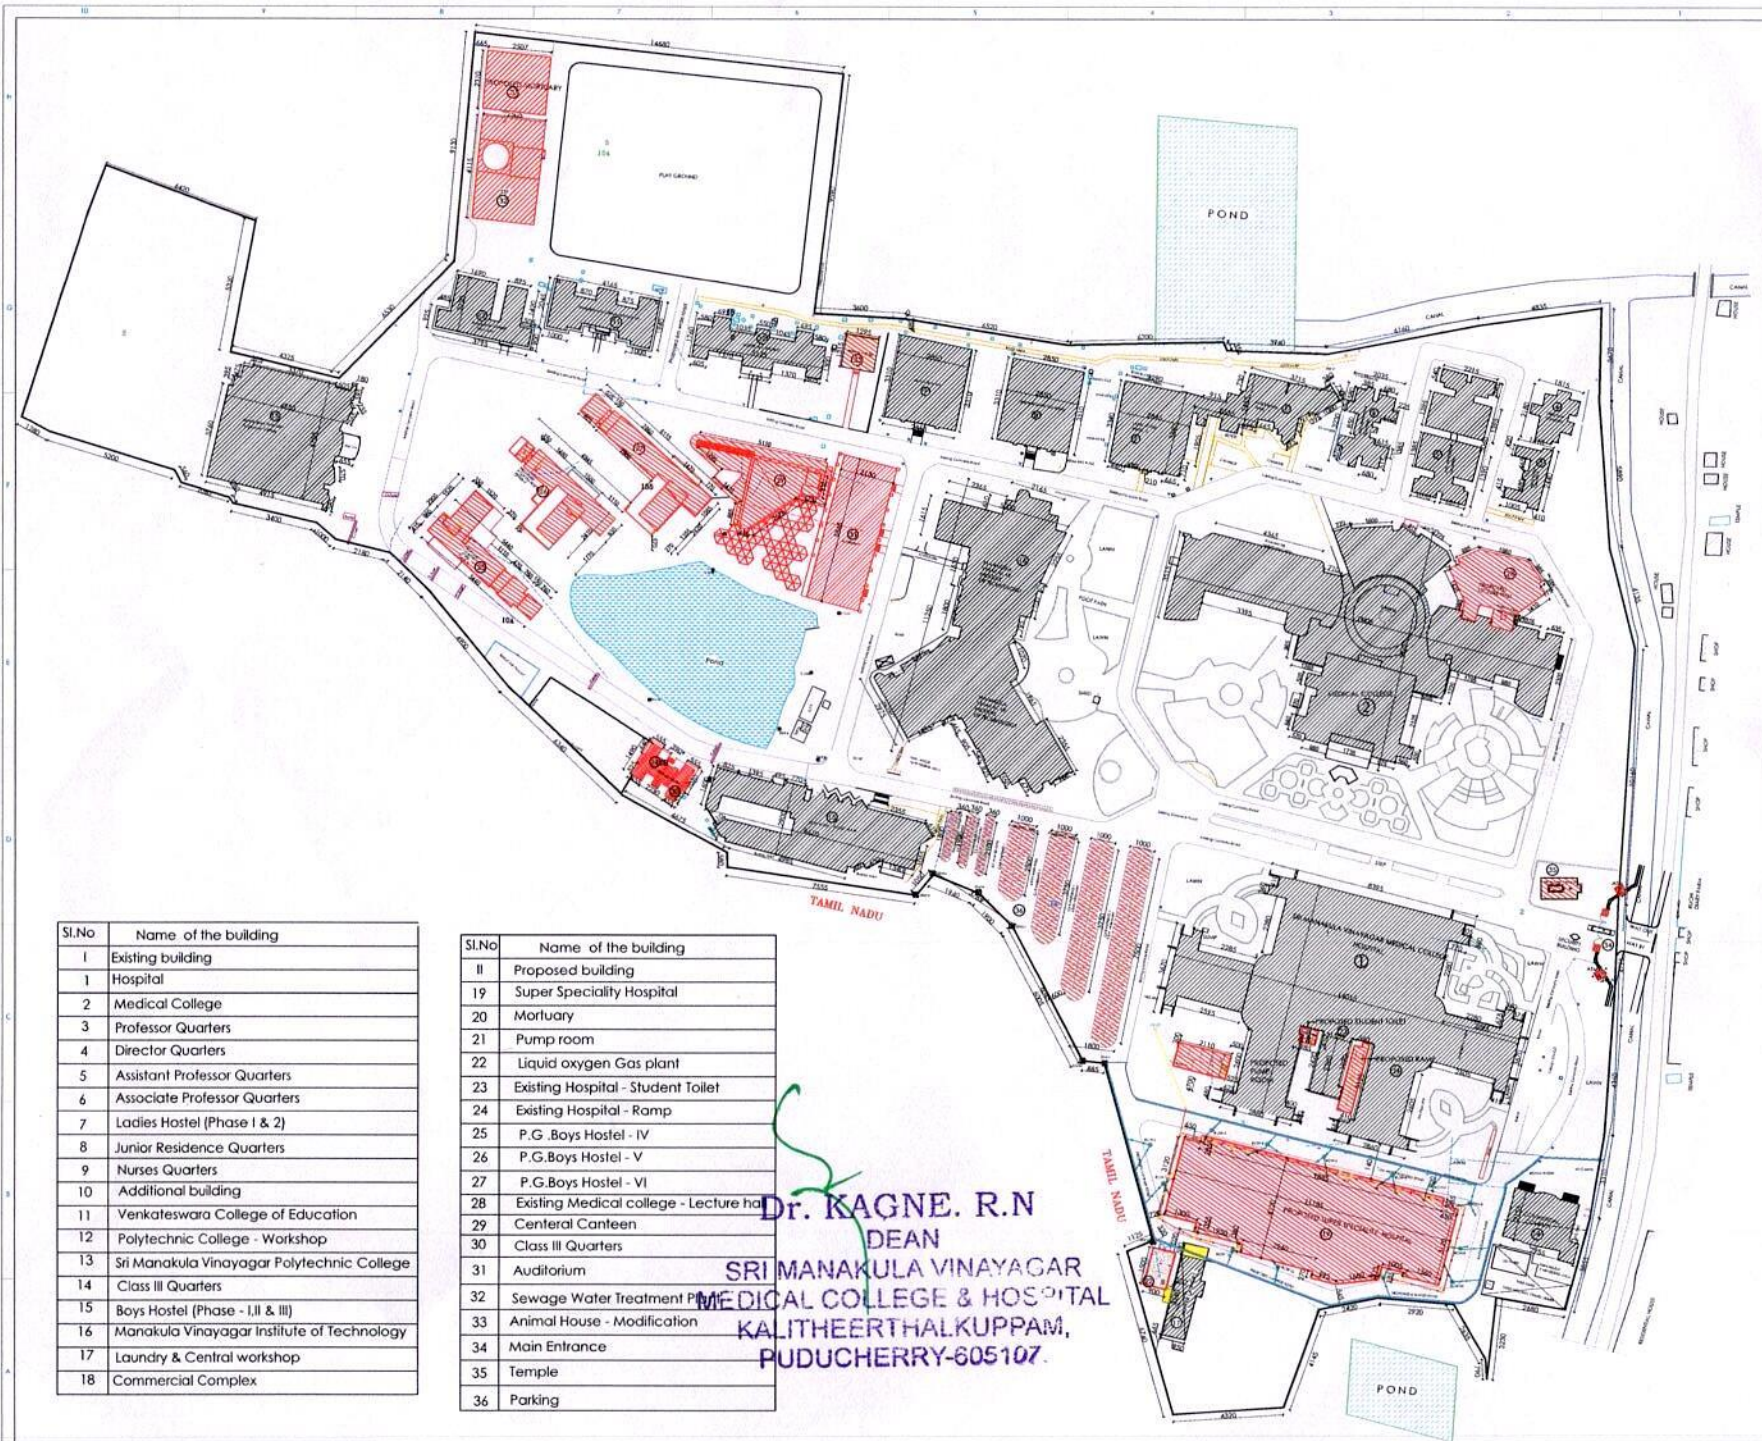

N
SCALE: 1:1000
SHEET: A1

REFERENCE:

 ALL DIMENSIONS ARE IN CM

MASTER PLAN
 SRI MANAKULA VINAYAGAR MEDICAL COLLEGE & HOSPITAL
 CAMPUS FOR SRI MANAKULA VINAYAGA EDUCATIONAL TRUST
 KALITHEERTHAL KUPPAM, REVENUE VILLAGE, MANNADIPET
 COMMUNE, PUDUCHERRY.
 R.S NO: 1542, 1543, 1545, 1546, 1548, 1549, 1551A, 1551B, 1552, 1553B,
 1500A, 1554, 1555, 1558, 1559, 1557DA, 1557DB, 1561A,
 1561B, 1572A, 1572B, 1573, 1574, 1575, 1576, 1577, 1578, 1579, 1,
 1571B, 1571C, 1571D, 1581, 1582, 1583, 1584, 1585, 1586, 1587,
 1588, 1589, 1591, 1591A, 1591B, 1591C, 1591D, 1591E, 1591F,
 1591G, 1601, 1602, 1603, 1604, 1605, 1606, 1607, 1608, 1609, 16010,
 16011, 16012, 16013, 16014, 16015A, 16015B, 16016, 16017, 1602.


APPROVING AUTHORITY
 APPLICANT

REGISTERED ENGINEER

Sl.No	Name of the building
1	Existing building
1	Hospital
2	Medical College
3	Professor Quarters
4	Director Quarters
5	Assistant Professor Quarters
6	Associate Professor Quarters
7	Ladies Hostel (Phase I & 2)
8	Junior Residence Quarters
9	Nurses Quarters
10	Additional building
11	Venkateswara College of Education
12	Polytechnic College - Workshop
13	Sri Manakula Vinayagar Polytechnic College
14	Class III Quarters
15	Boys Hostel (Phase - I, II & III)
16	Manakula Vinayagar Institute of Technology
17	Laundry & Central workshop
18	Commercial Complex

Sl.No	Name of the building
II	Proposed building
19	Super Speciality Hospital
20	Mortuary
21	Pump room
22	Liquid oxygen Gas plant
23	Existing Hospital - Student Toilet
24	Existing Hospital - Ramp
25	P.G. Boys Hostel - IV
26	P.G. Boys Hostel - V
27	P.G. Boys Hostel - VI
28	Existing Medical college - Lecture hall
29	Central Canteen
30	Class III Quarters
31	Auditorium
32	Sewage Water Treatment Plant
33	Animal House - Modification
34	Main Entrance
35	Temple
36	Parking


Dr. KAGNE. R.N
 DEAN
 SRI MANAKULA VINAYAGAR
 MEDICAL COLLEGE & HOSPITAL
 KALITHEERTHAL KUPPAM,
 PUDUCHERRY-605107.

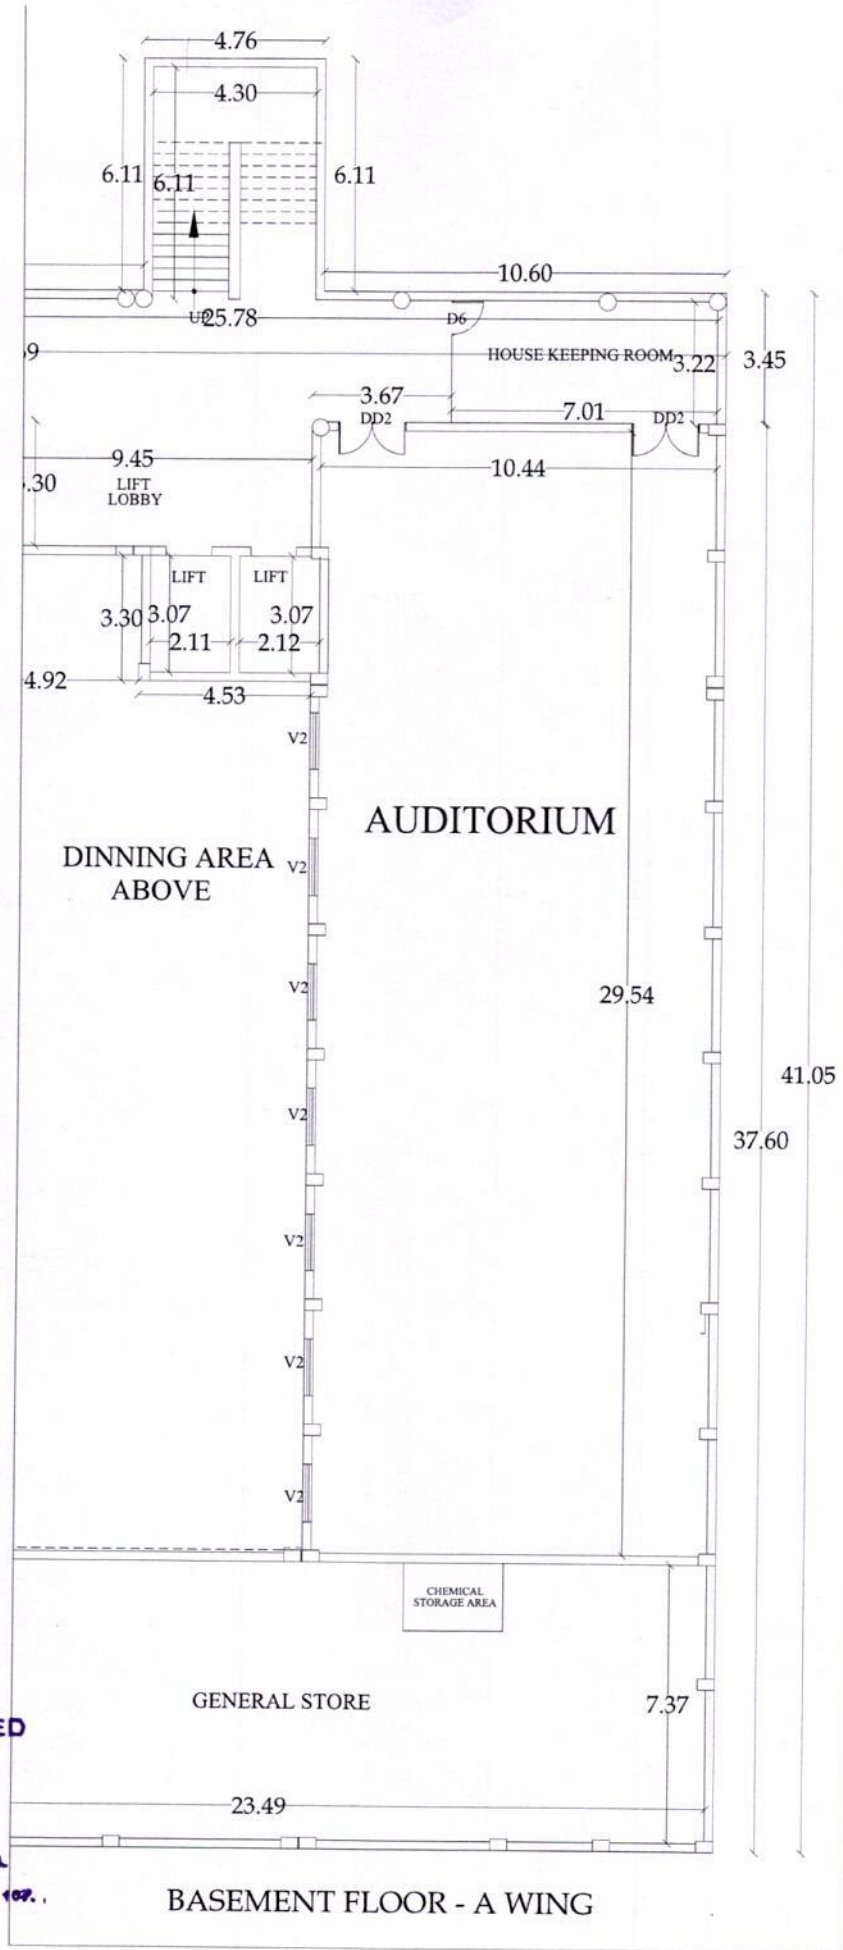

TRUE COPY ATTESTED

DEAN
 SRI MANAKULA VINAYAGAR
 MEDICAL COLLEGE & HOSPITAL
 KALITHEERTHALKUPPAM,
 MADAGADIPET, PUDUCHERRY-605 007.

BASEMENT FLOOR - A WING

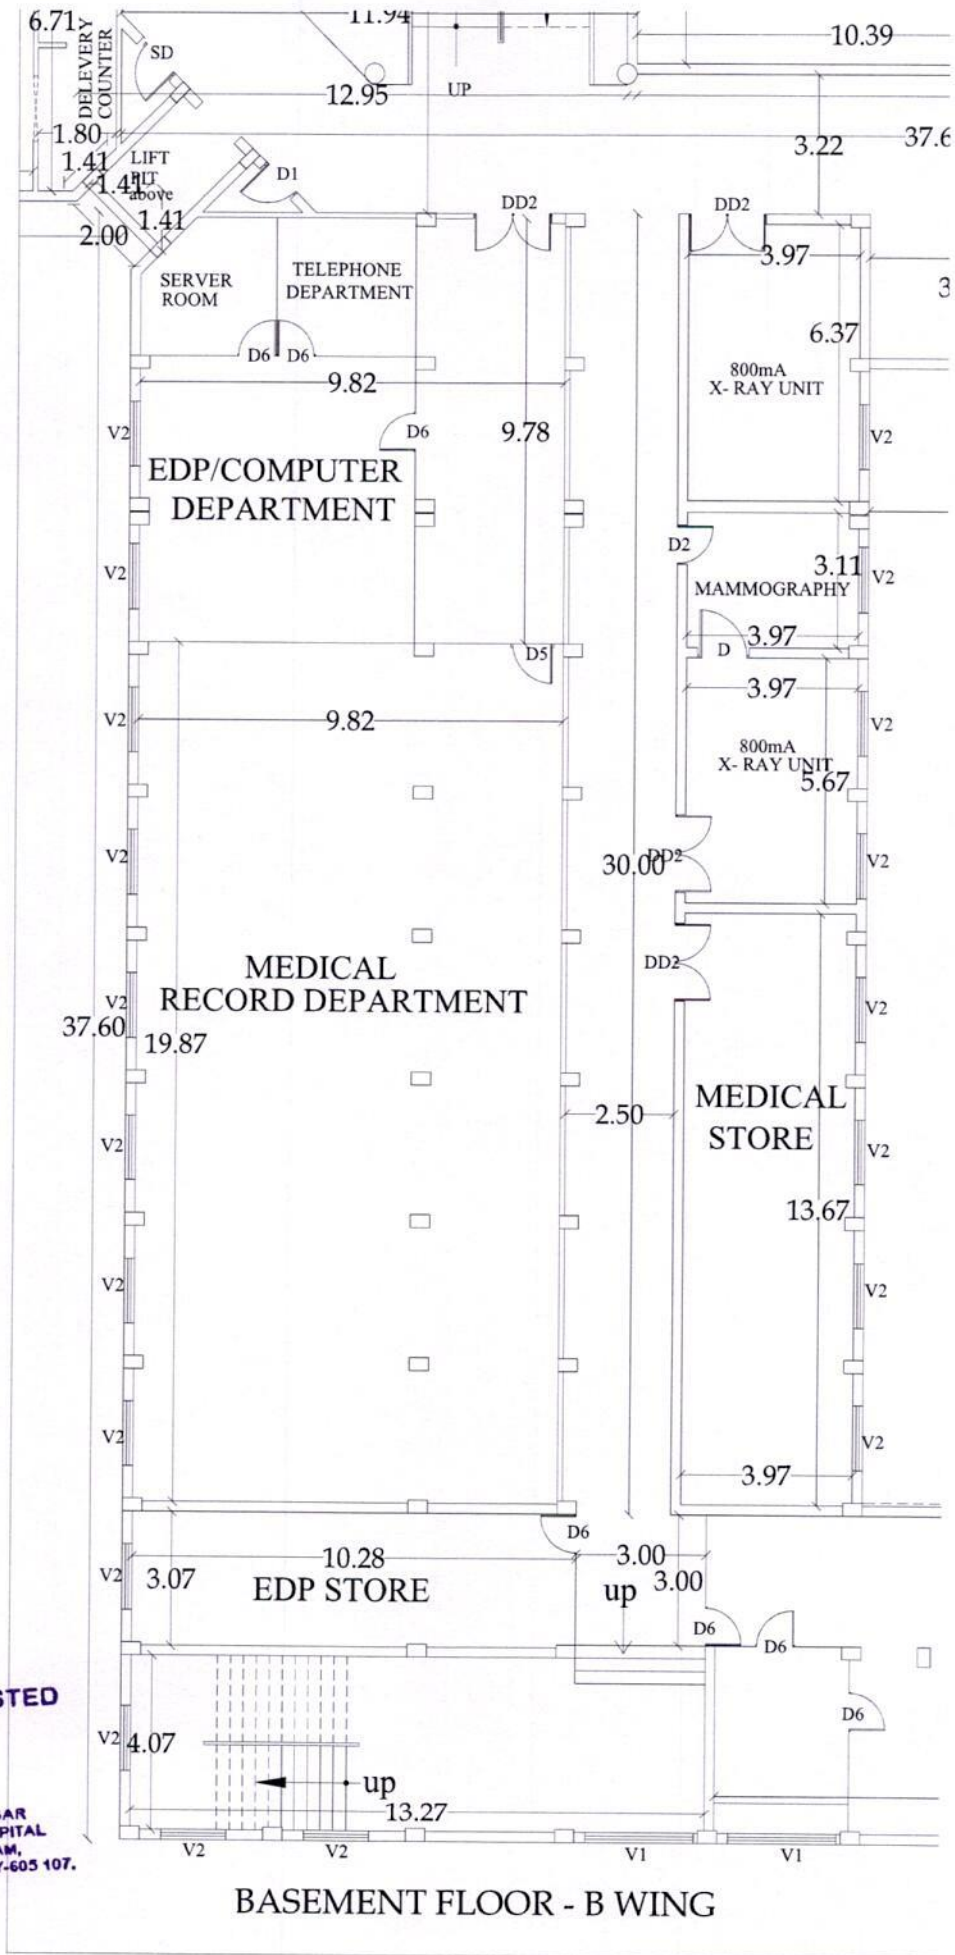


TRUE COPY ATTESTED

DEAN
 SRI MANAKULA VINAYAGAR
 MEDICAL COLLEGE & HOSPITAL
 KALITHEERTHALKUPPAM,
 MADAGADIPET, PUDUCHERRY-605 107.

BASEMENT FLOOR - B WING


TRUE COPY ATTESTED

DEAN
SRI MANAKULA VINAYAGAR
MEDICAL COLLEGE & HOSPITAL
KALITHEERTHALKUPPAM,
MADAGADIPET, PUDUCHERRY-605 107.

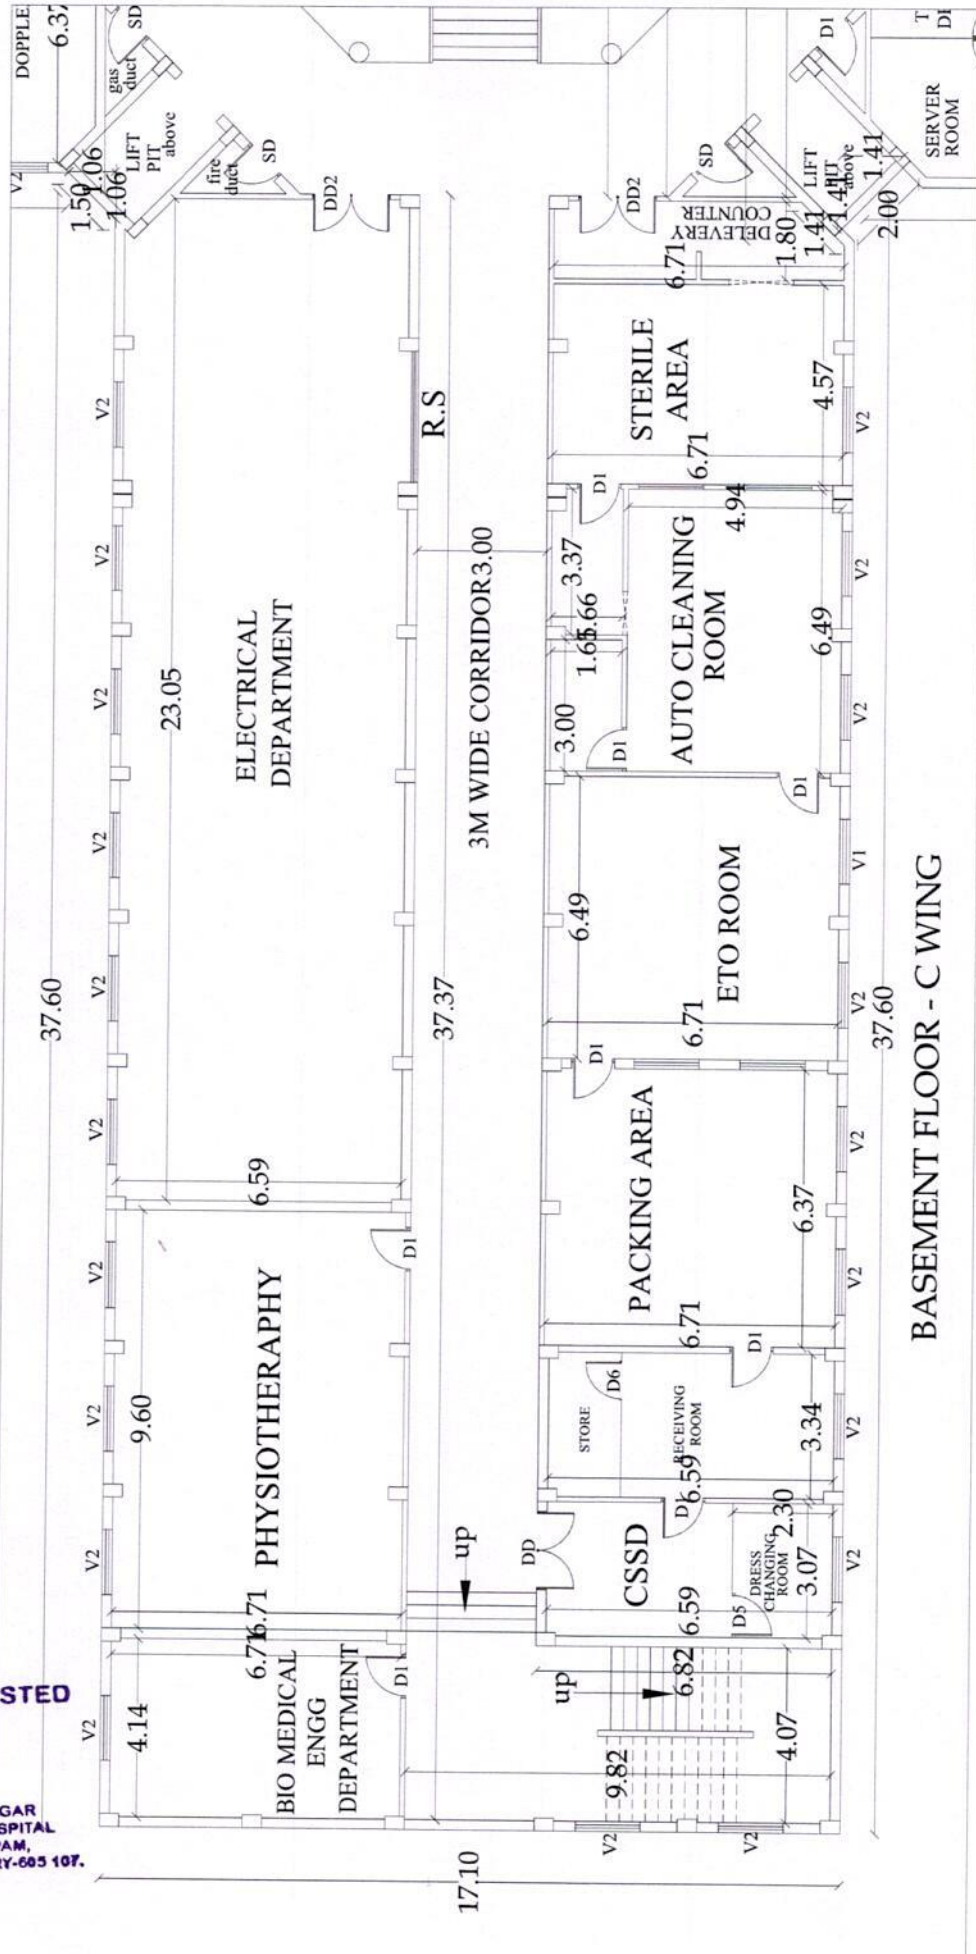


BASEMENT FLOOR - C WING

BASEMENT FLOOR - D WING

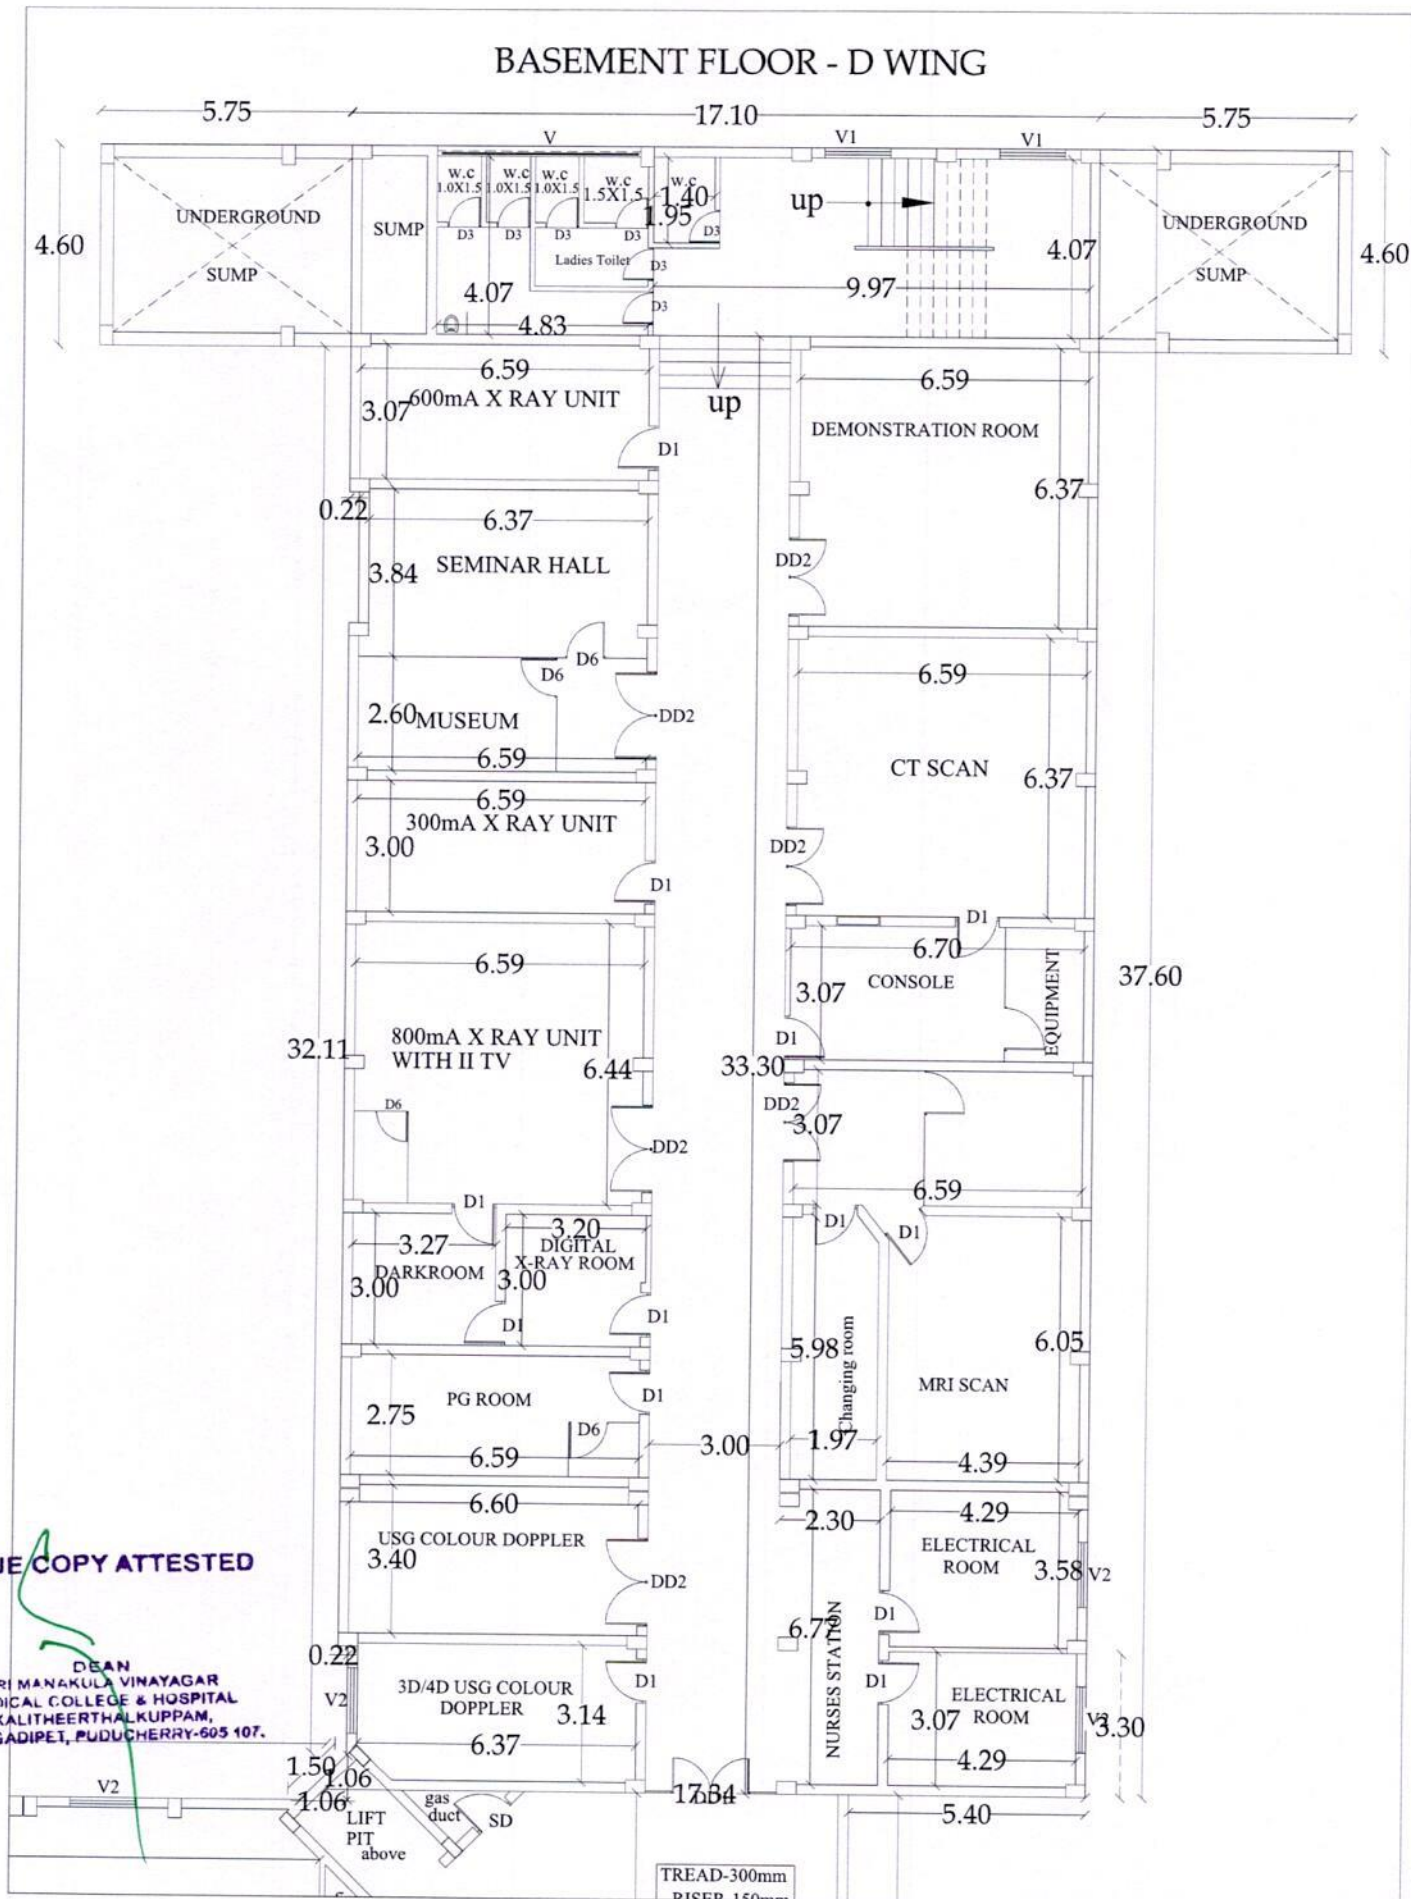

TRUE COPY ATTESTED


DEAN
SRI MANAKULA VINAYAGAR
MEDICAL COLLEGE & HOSPITAL
KALITHEERTHAKUPPAM,
MADAGADIPEET, PUDUCHERRY-605 107.

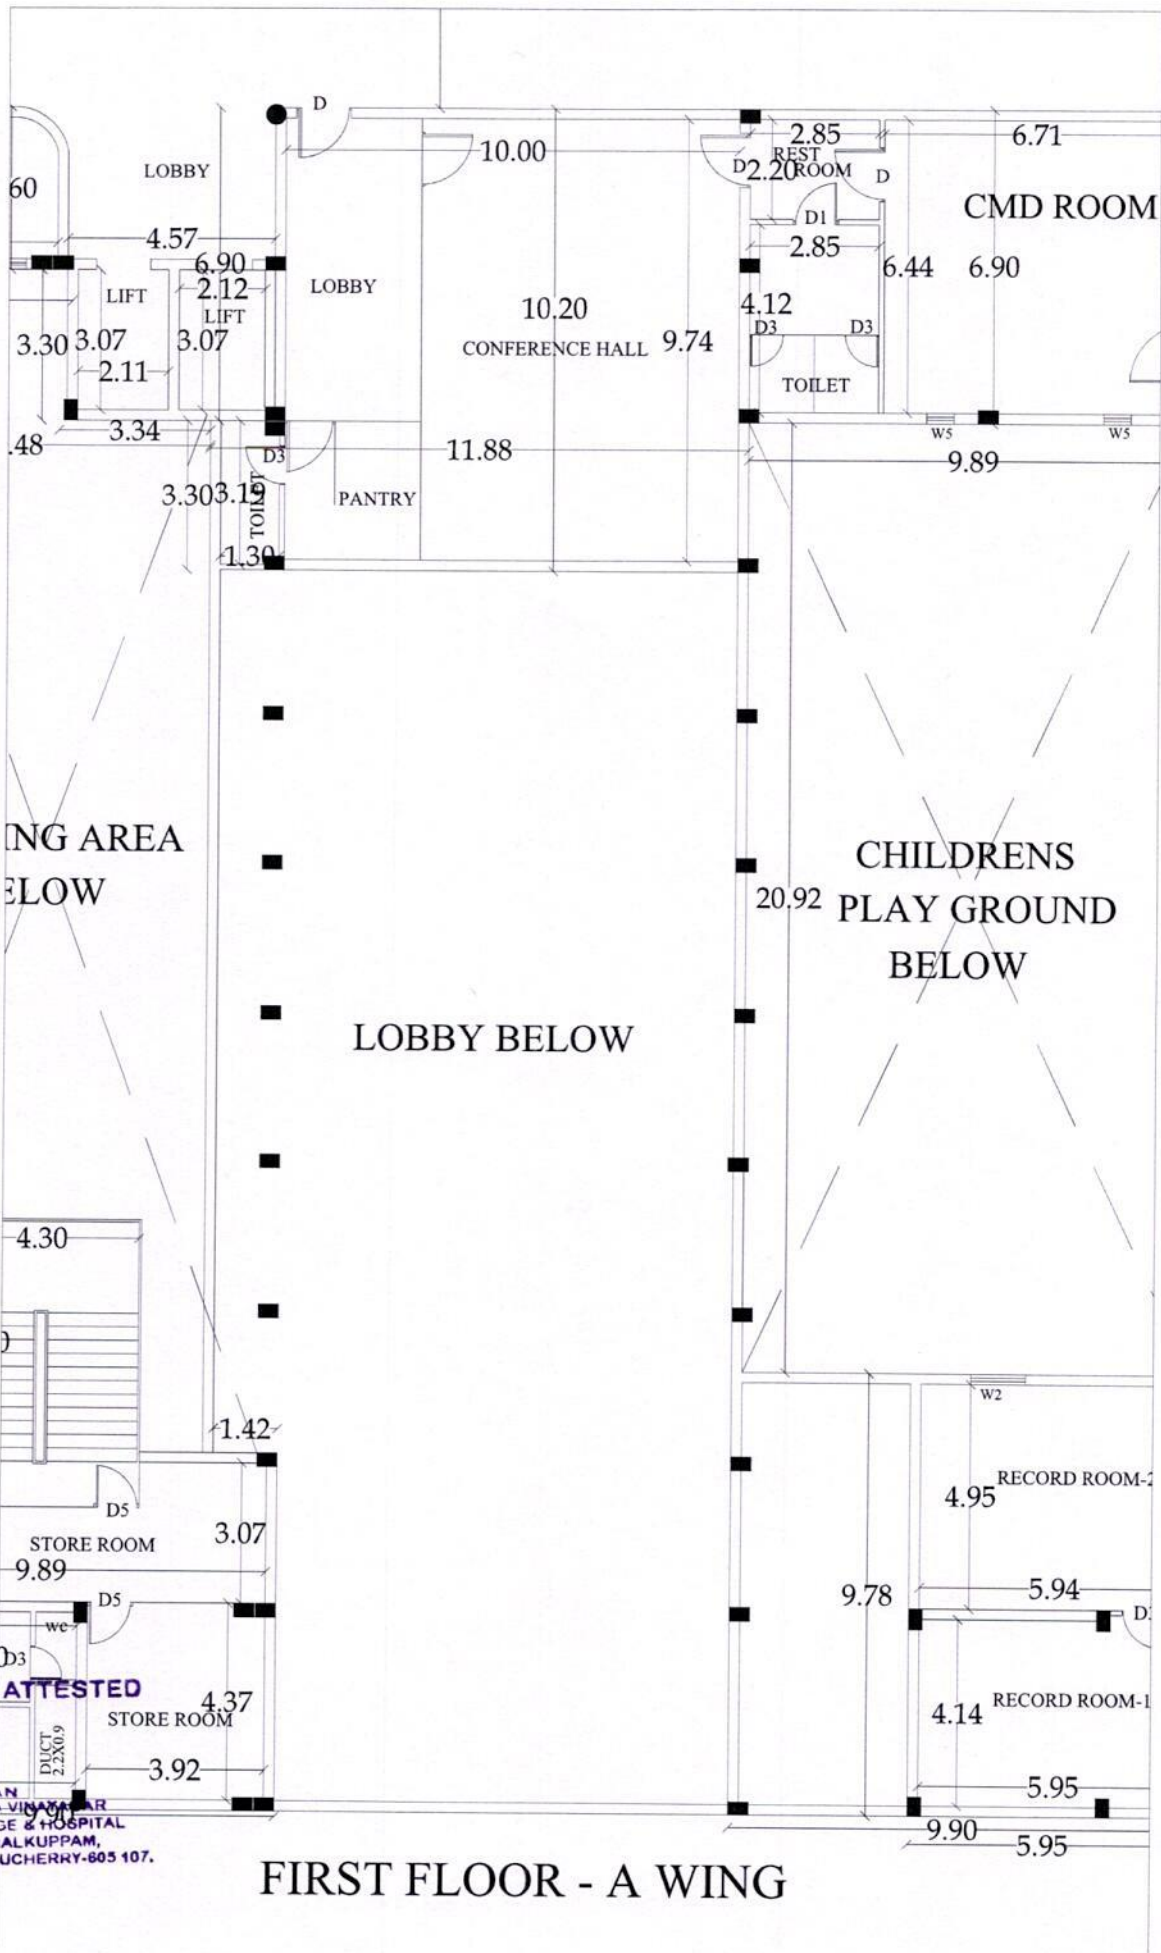

FIRST FLOOR - A WING

TRUE COPY ATTESTED

DEAN
SRI MANAKULA VINAYAKAR
MEDICAL COLLEGE & HOSPITAL
KALITHEERTHALKUPPAM,
MADAGADIPET, PUDUCHERRY-605 107.

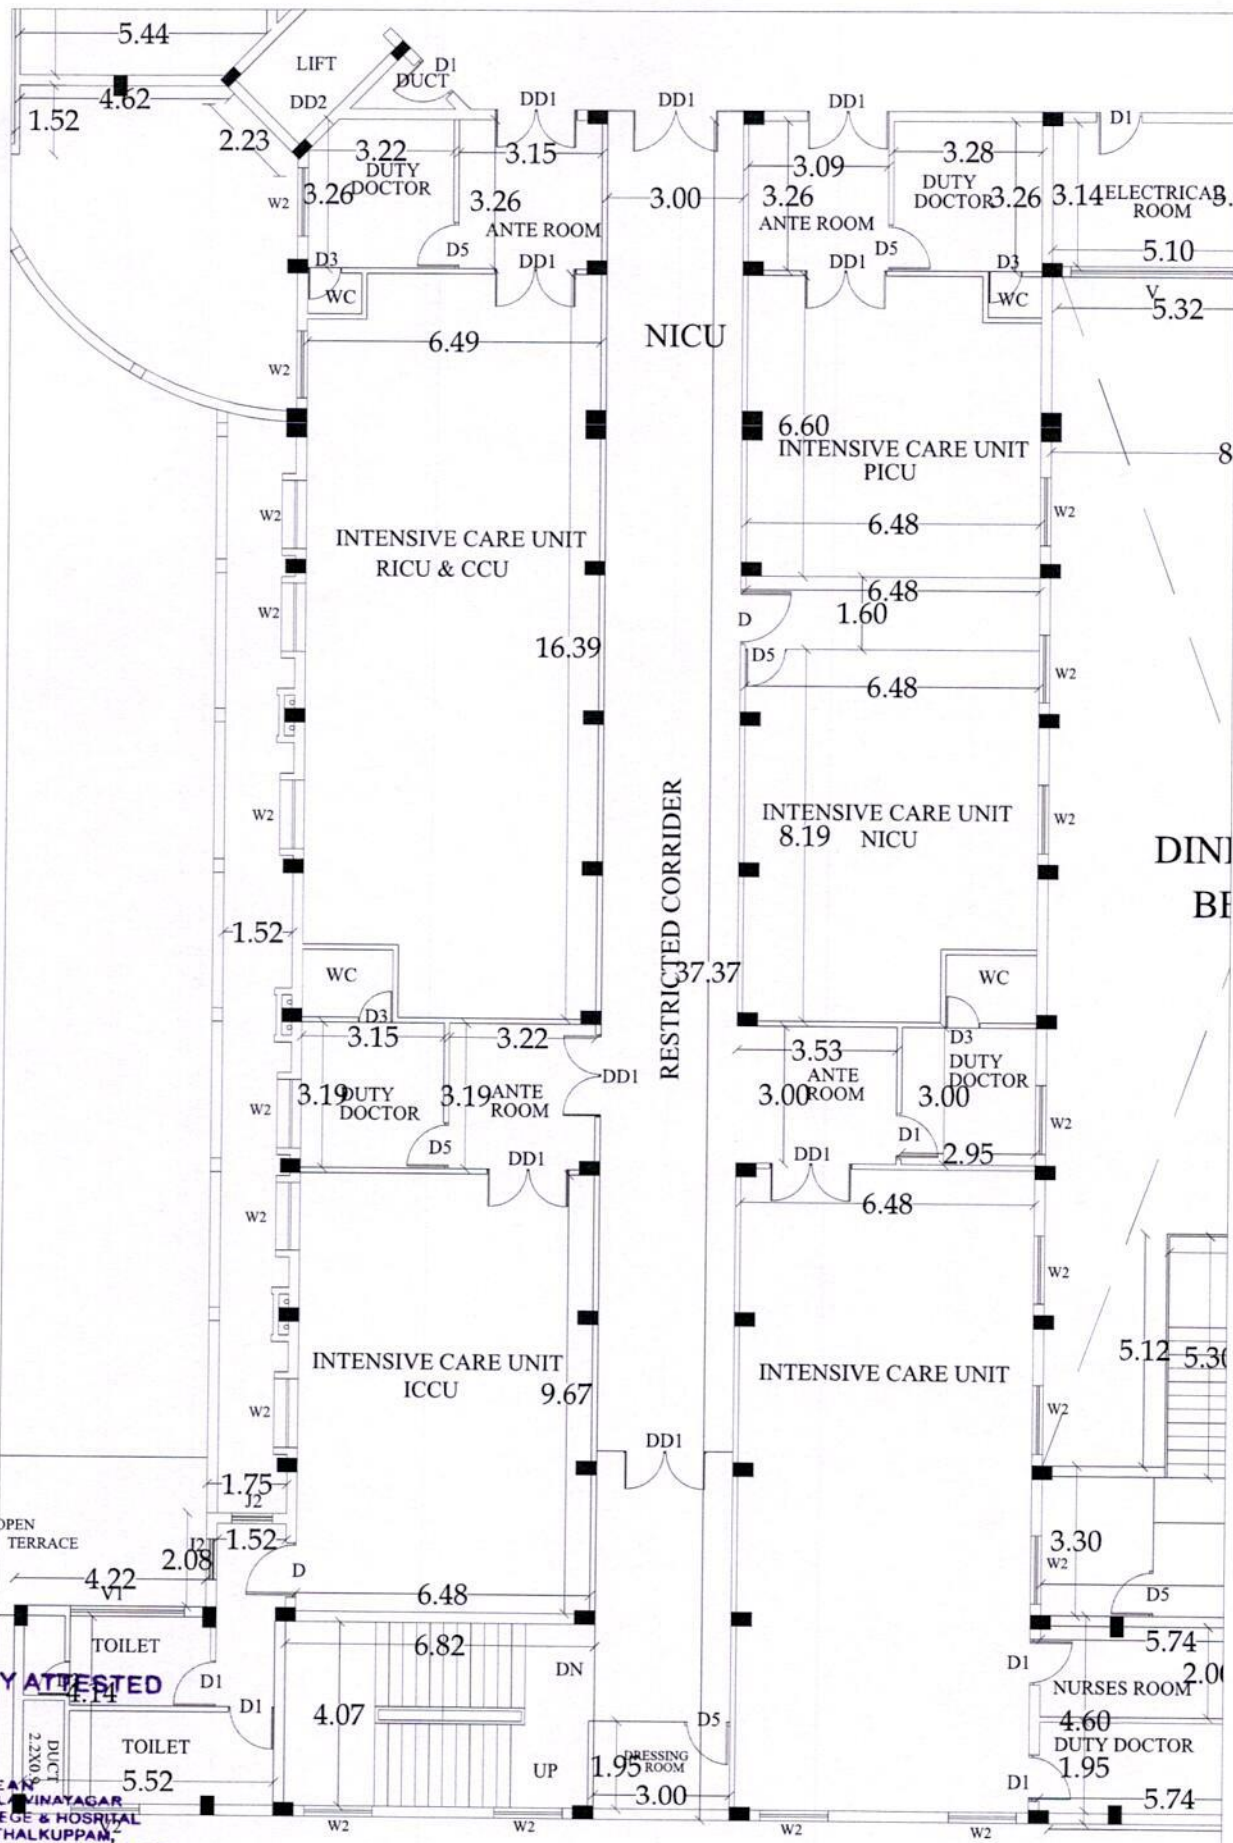


FIRST FLOOR - B WING

TRUE COPY ATTESTED


DEAN
SRIMANAKULANINAYAGAR
MEDICAL COLLEGE & HOSPITAL
KALITHEERTHALKUPPAM,
MADAGADIPET, PUDUCHERRY-605 107.

FIRST FLOOR - C WING

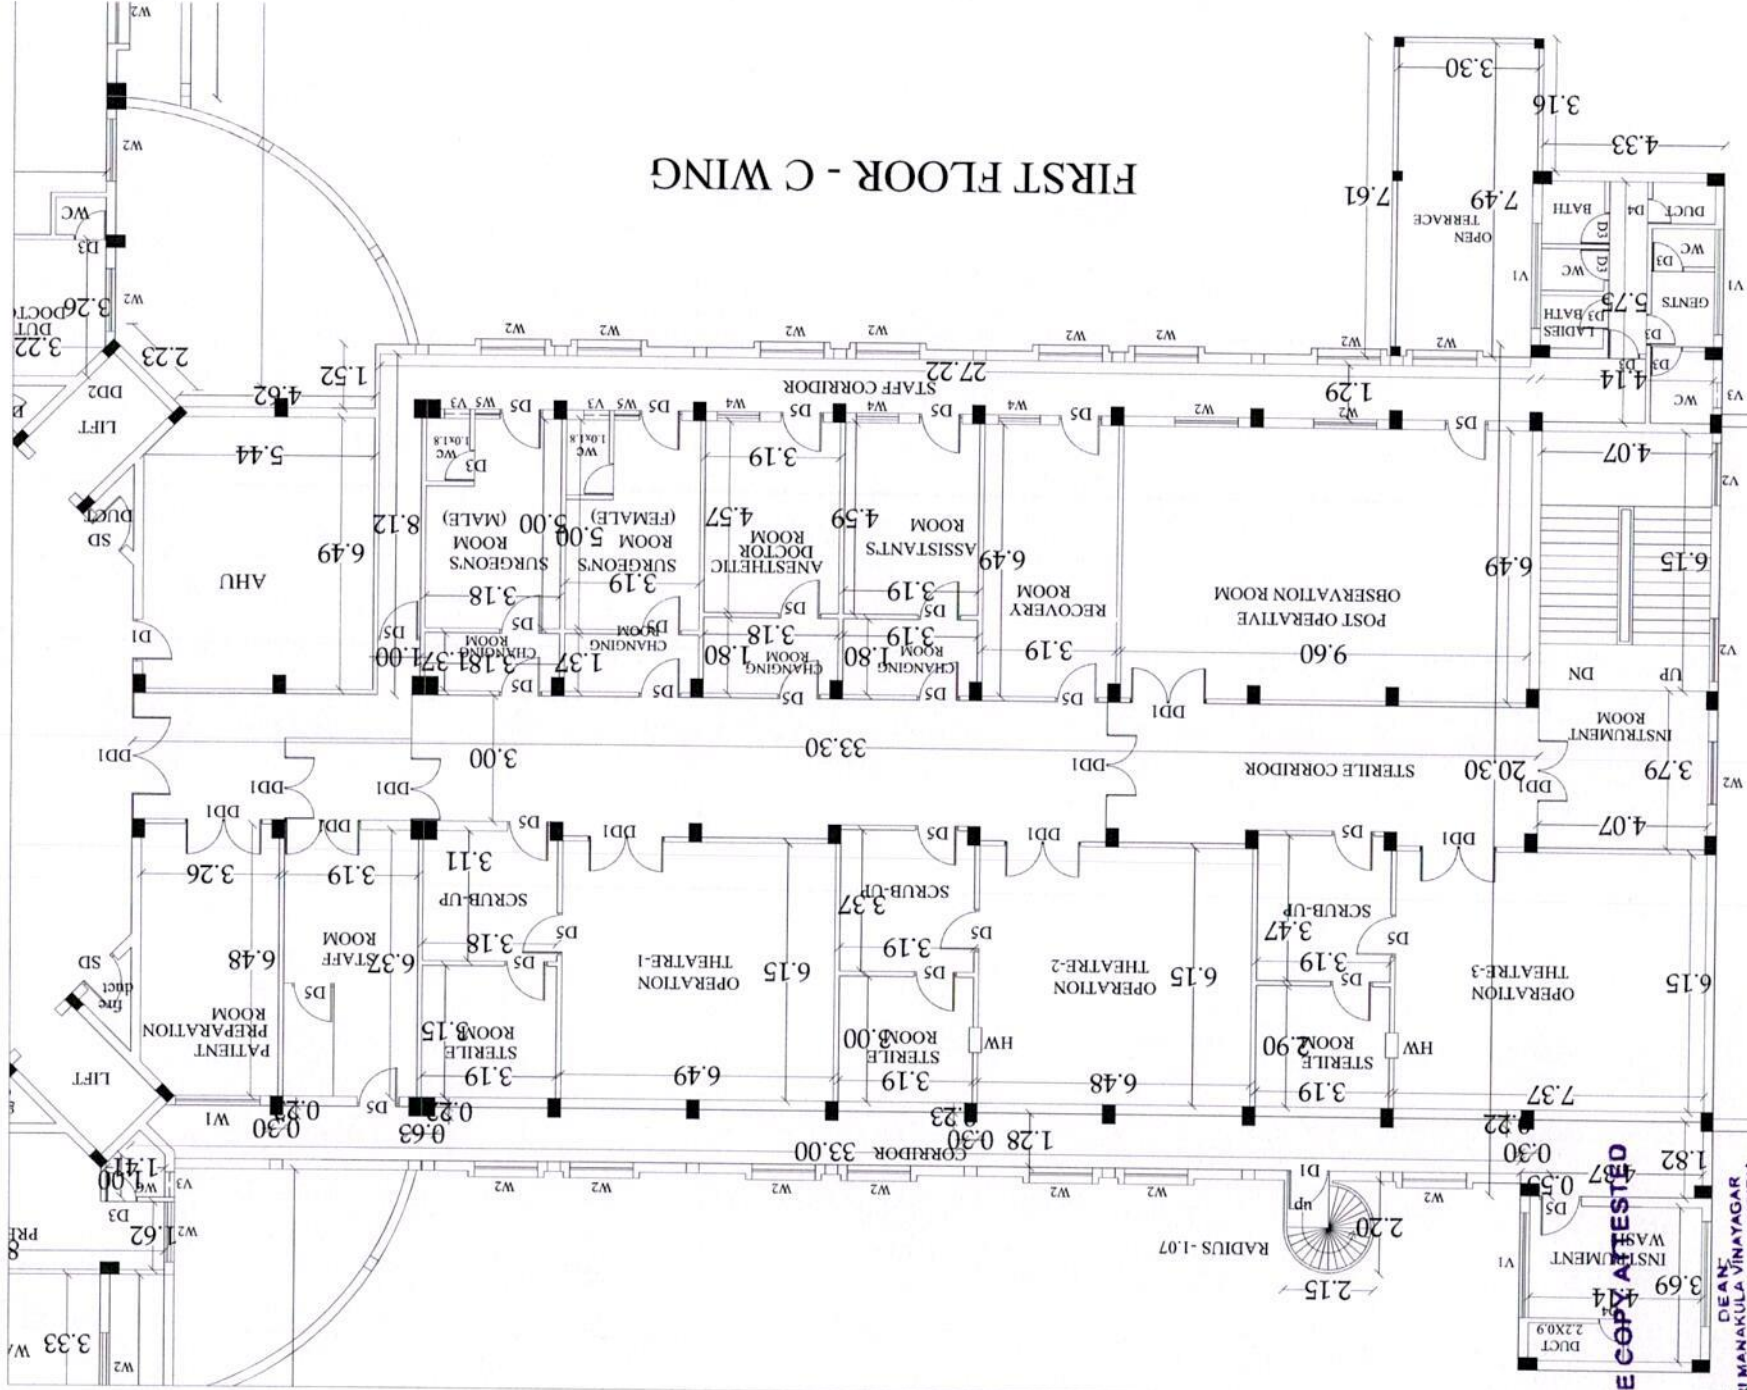

TRUE COPY ATTESTED

DEAN,
SRI MANAKULA VINAYAGAR
MEDICAL COLLEGE & HOSPITAL
KALITHEERTHAL KUPPAM,
MADAGADIPET, PUDUCHERRY-605 107.

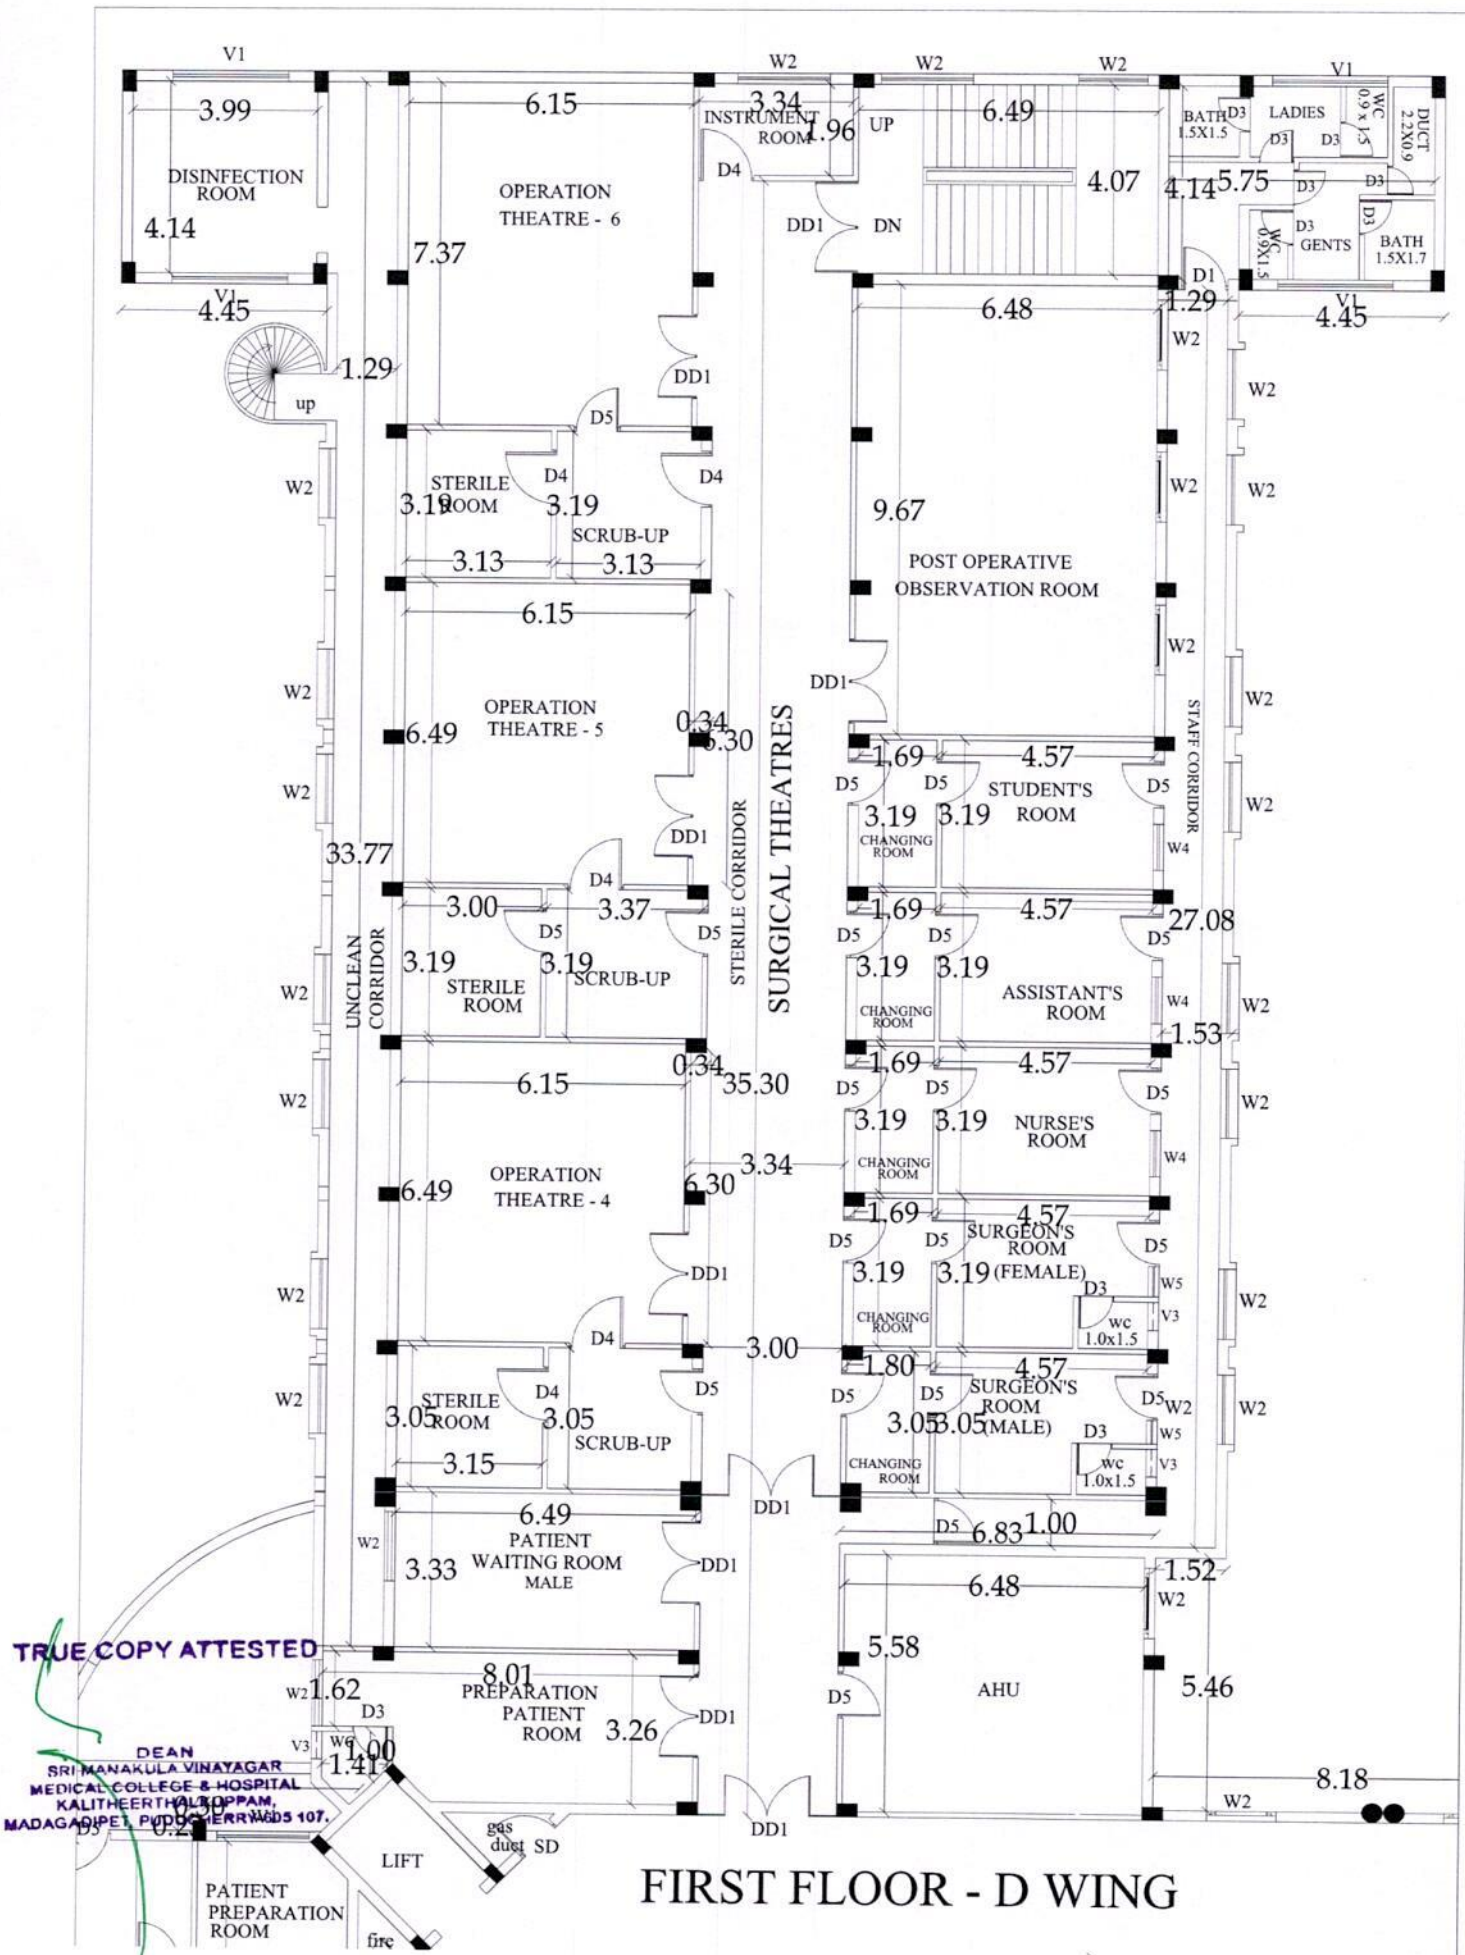


FIRST FLOOR - D WING

TRUE COPY ATTESTED

DEAN
SRI MANAKULA VINAYAGAR
MEDICAL COLLEGE & HOSPITAL
KALITHEERTHALPOPPAM,
MADAGAPET, PUDUCHERRY 605 107.

PATIENT PREPARATION ROOM


LIFT
fire
gas dust SD

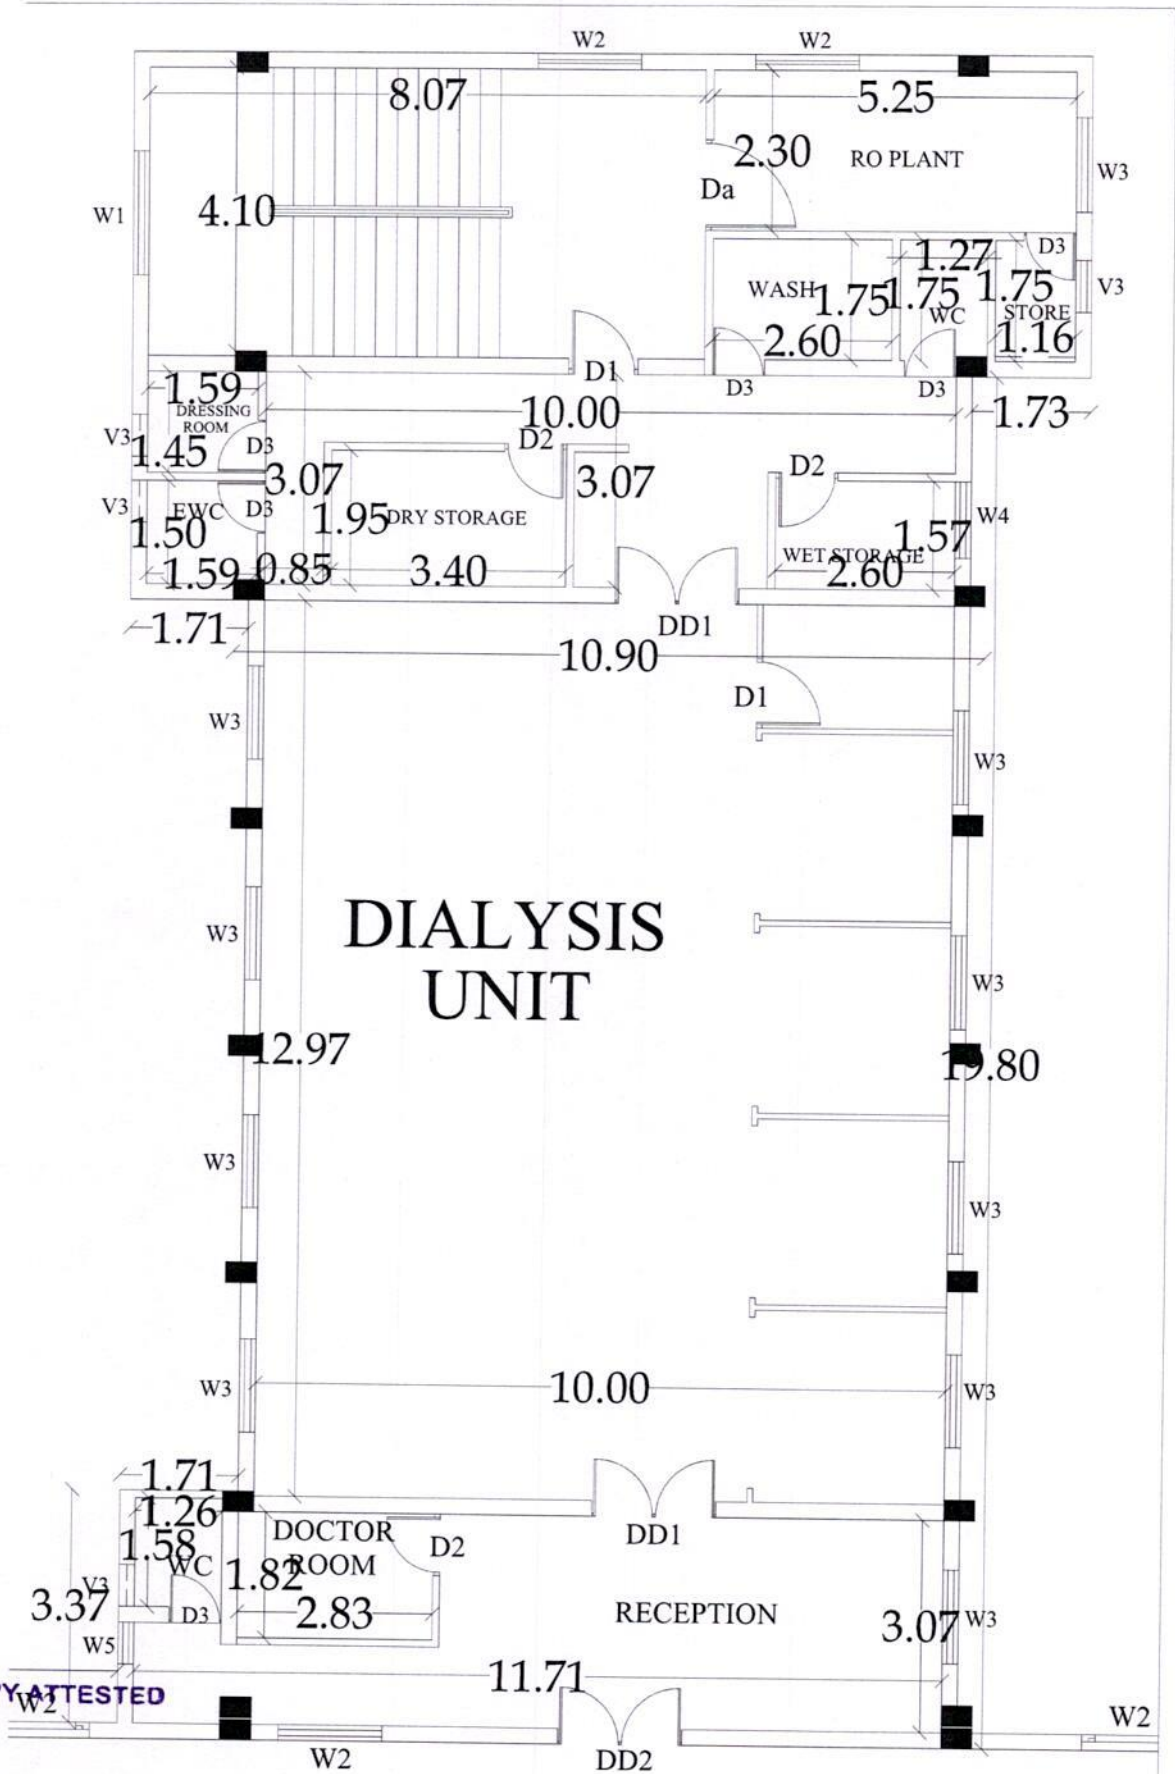

TRUE COPY, ATTESTED

DEAN
SRI MANAKULA VINAYAGAR
MEDICAL COLLEGE & HOSPITAL
KALITHEERTHALKUPPAM,
MADAGADIPET, PUDUCHERRY-605 107

FIRST FLOOR - E WING

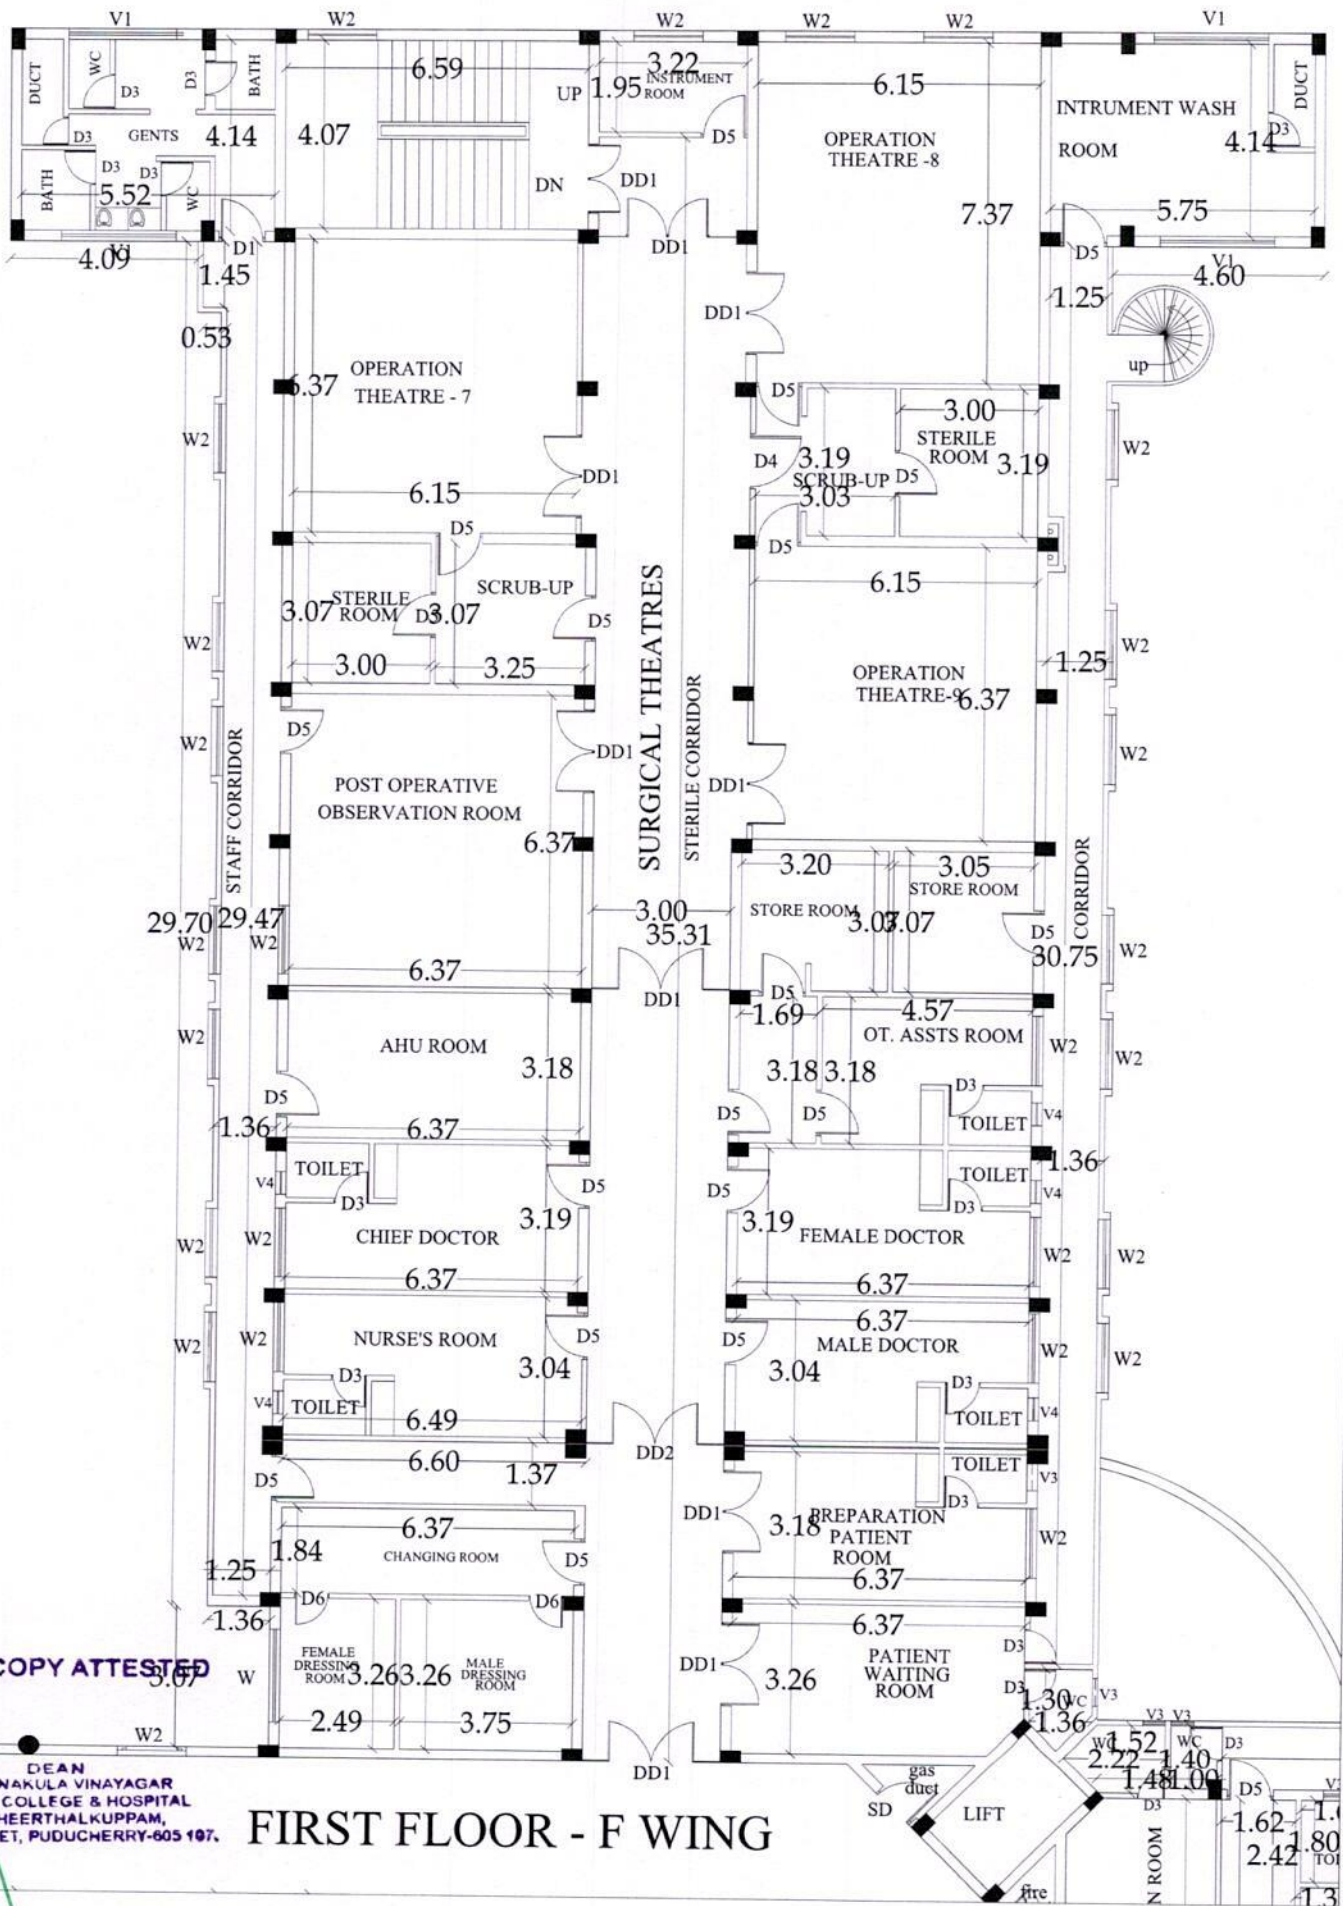


TRUE COPY ATTESTED

DEAN
SRI MANAKULA VINAYAGAR
MEDICAL COLLEGE & HOSPITAL
KALITHEERTHALKUPPAM,
MADAGADIPET, PUDUCHERRY-605 197.


FIRST FLOOR - F WING

FIRST FLOOR - G WING

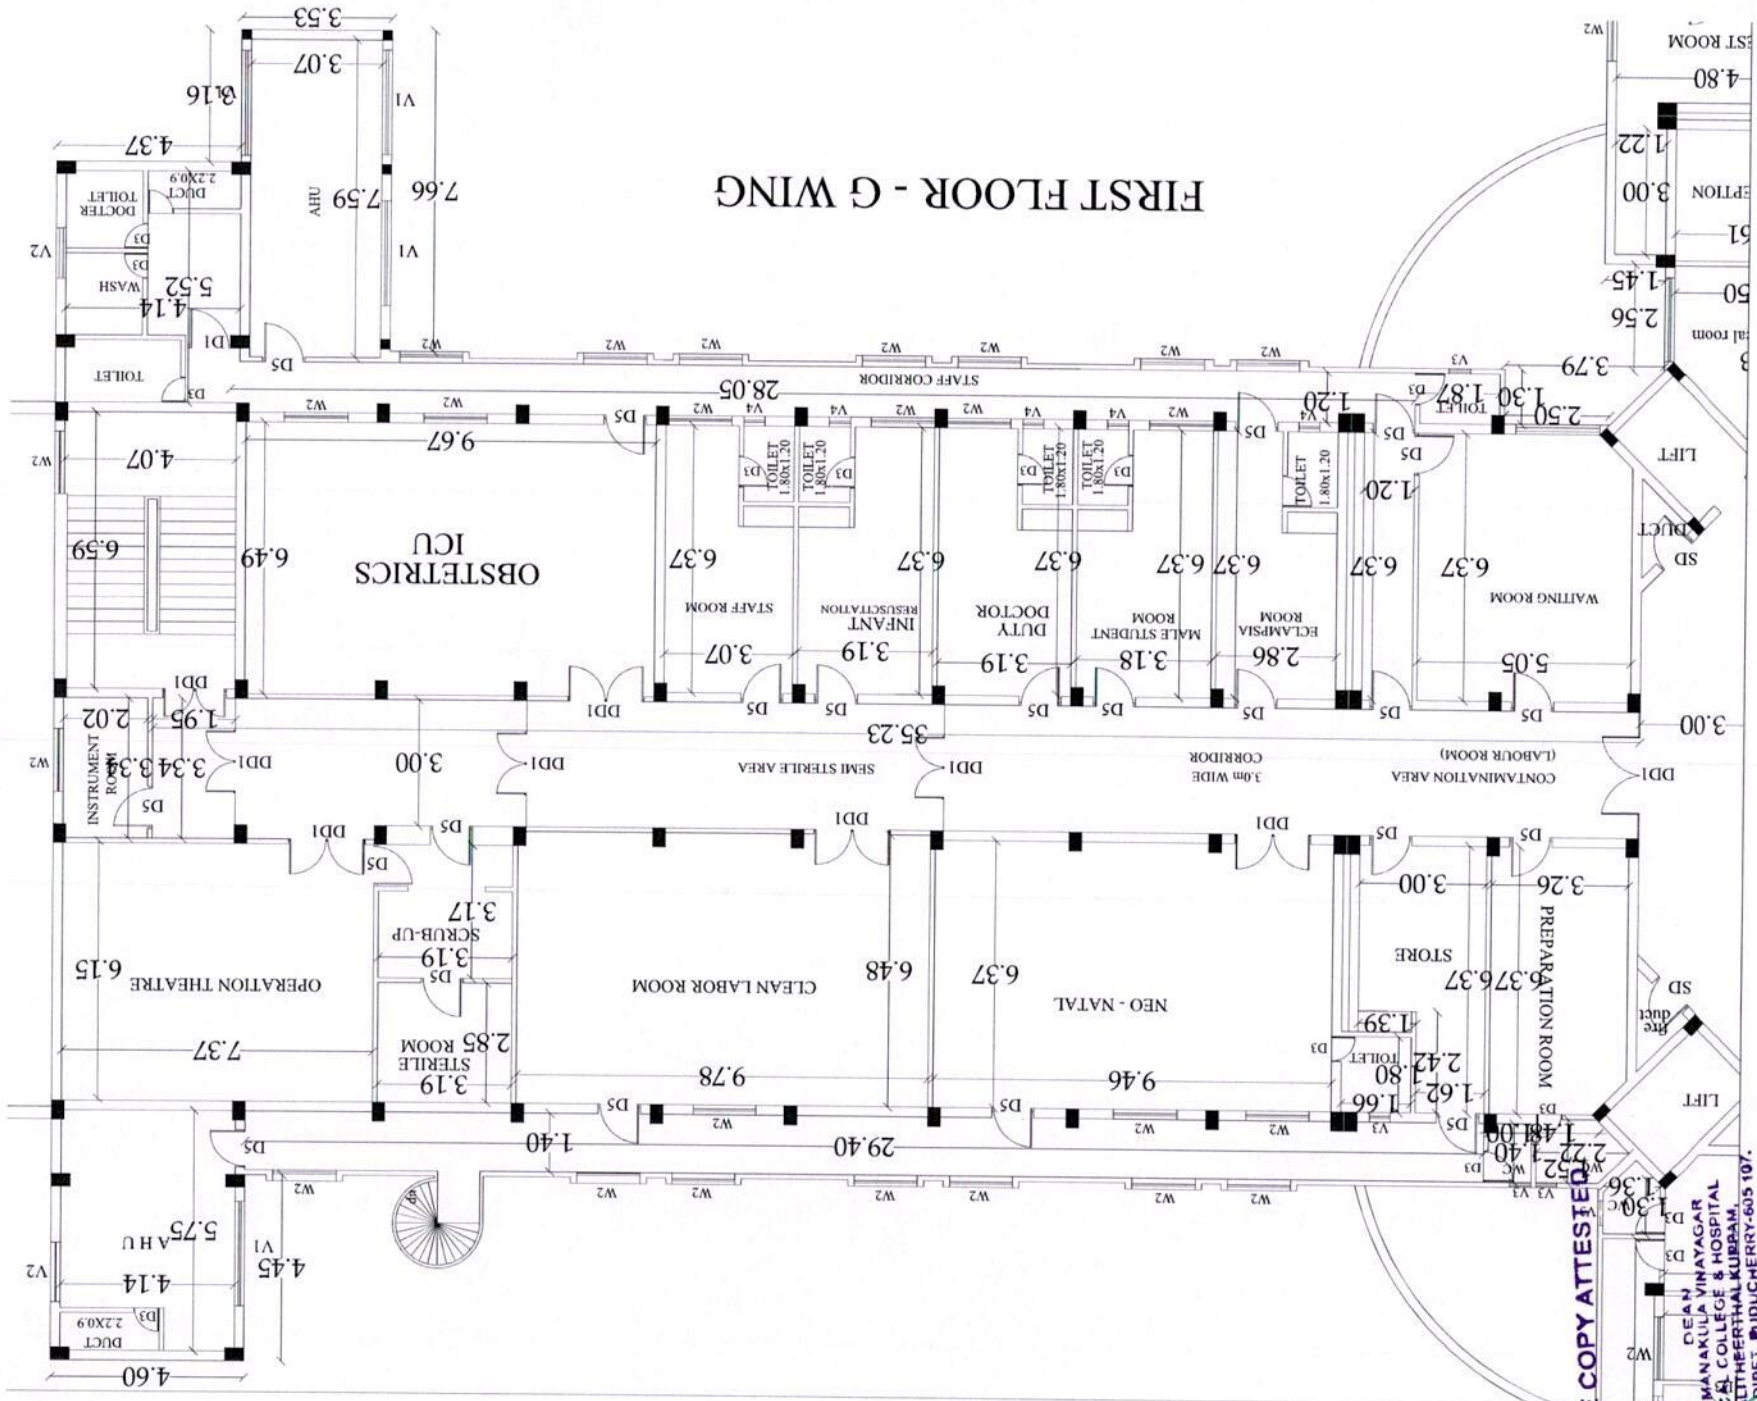

TRUE COPY ATTESTED


DEAN
SRI MANAKULA VINAYAGAR
MEDICAL COLLEGE & HOSPITAL
KATTHEERTHAL KUBBAM,
MADAGADIPEI, PUDUCHERRY-605 107.

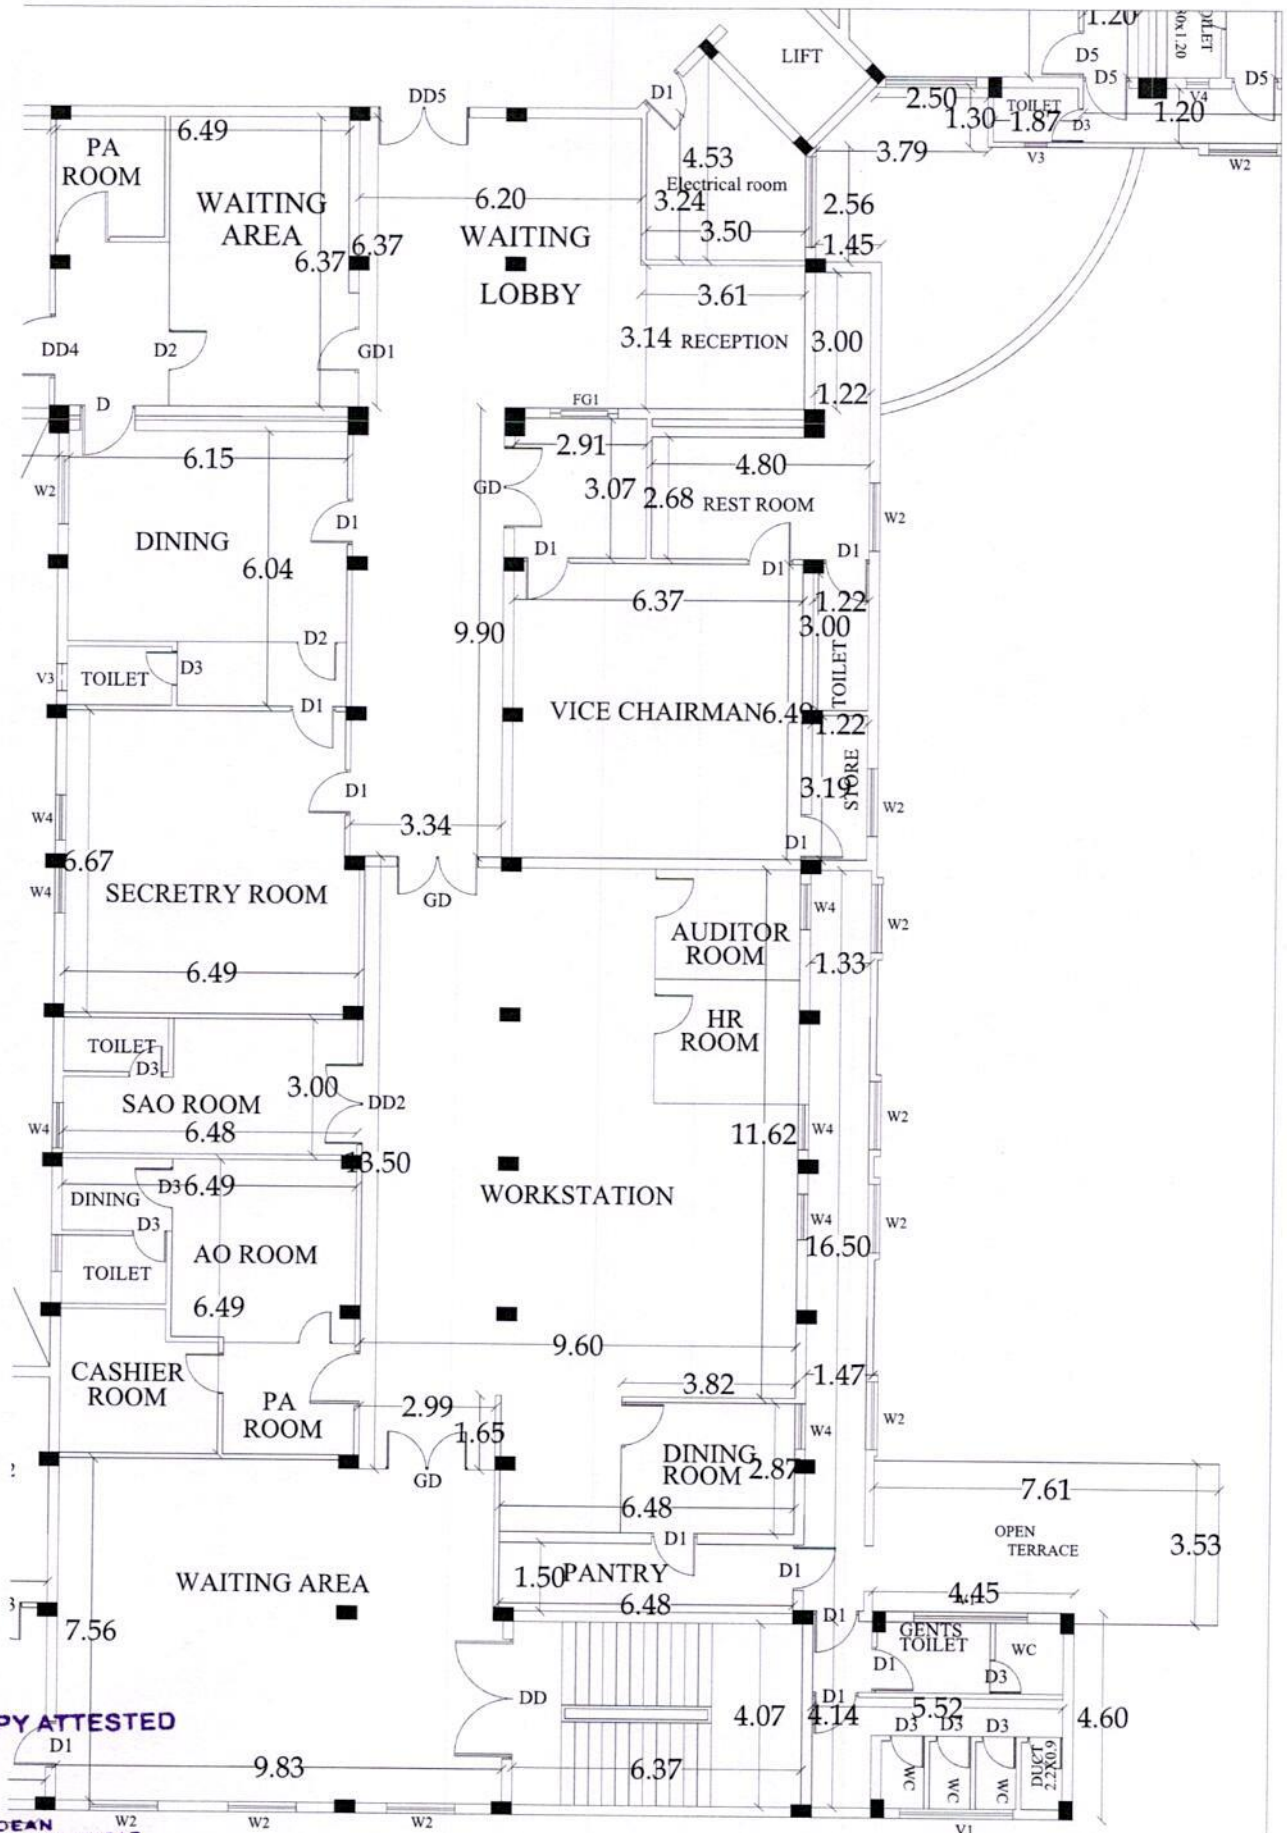

FIRST FLOOR - H WING

TRUE COPY ATTESTED


DEAN
SRI MANAKULA VINAYAGAR
MEDICAL COLLEGE & HOSPITAL
KALITHEERTHALKUPPAM,
MADAGADIPET, PUDUCHERRY-605 107.

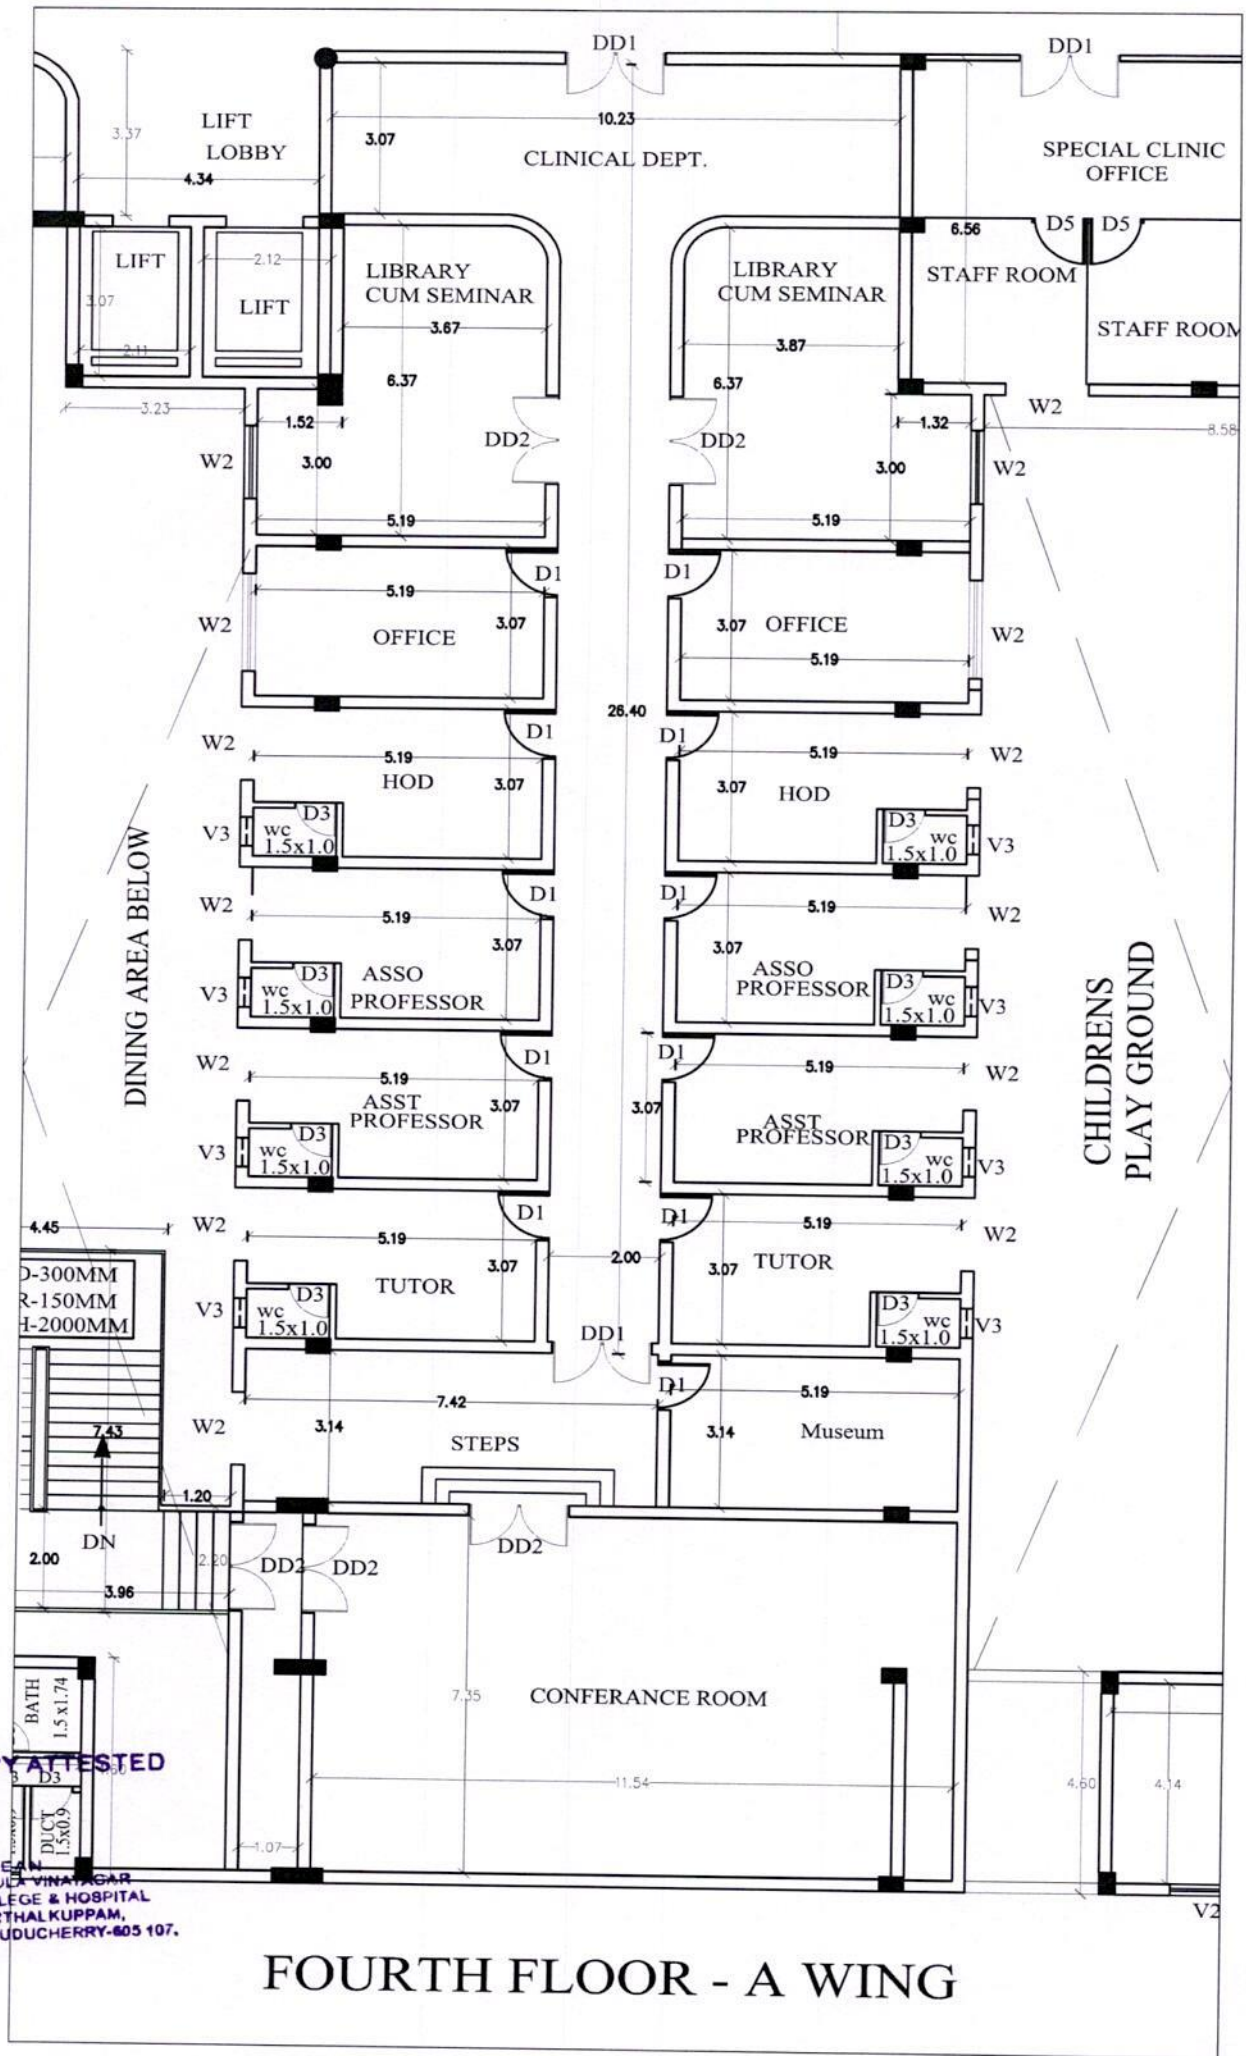

FOURTH FLOOR - A WING

TRUE COPY ATTESTED

SRI MANAKULA VINAYAGAR
 MEDICAL COLLEGE & HOSPITAL
 KALITHEERTHAL KUPPAM,
 MADAGADIPET, PUDUCHERRY-605 107.

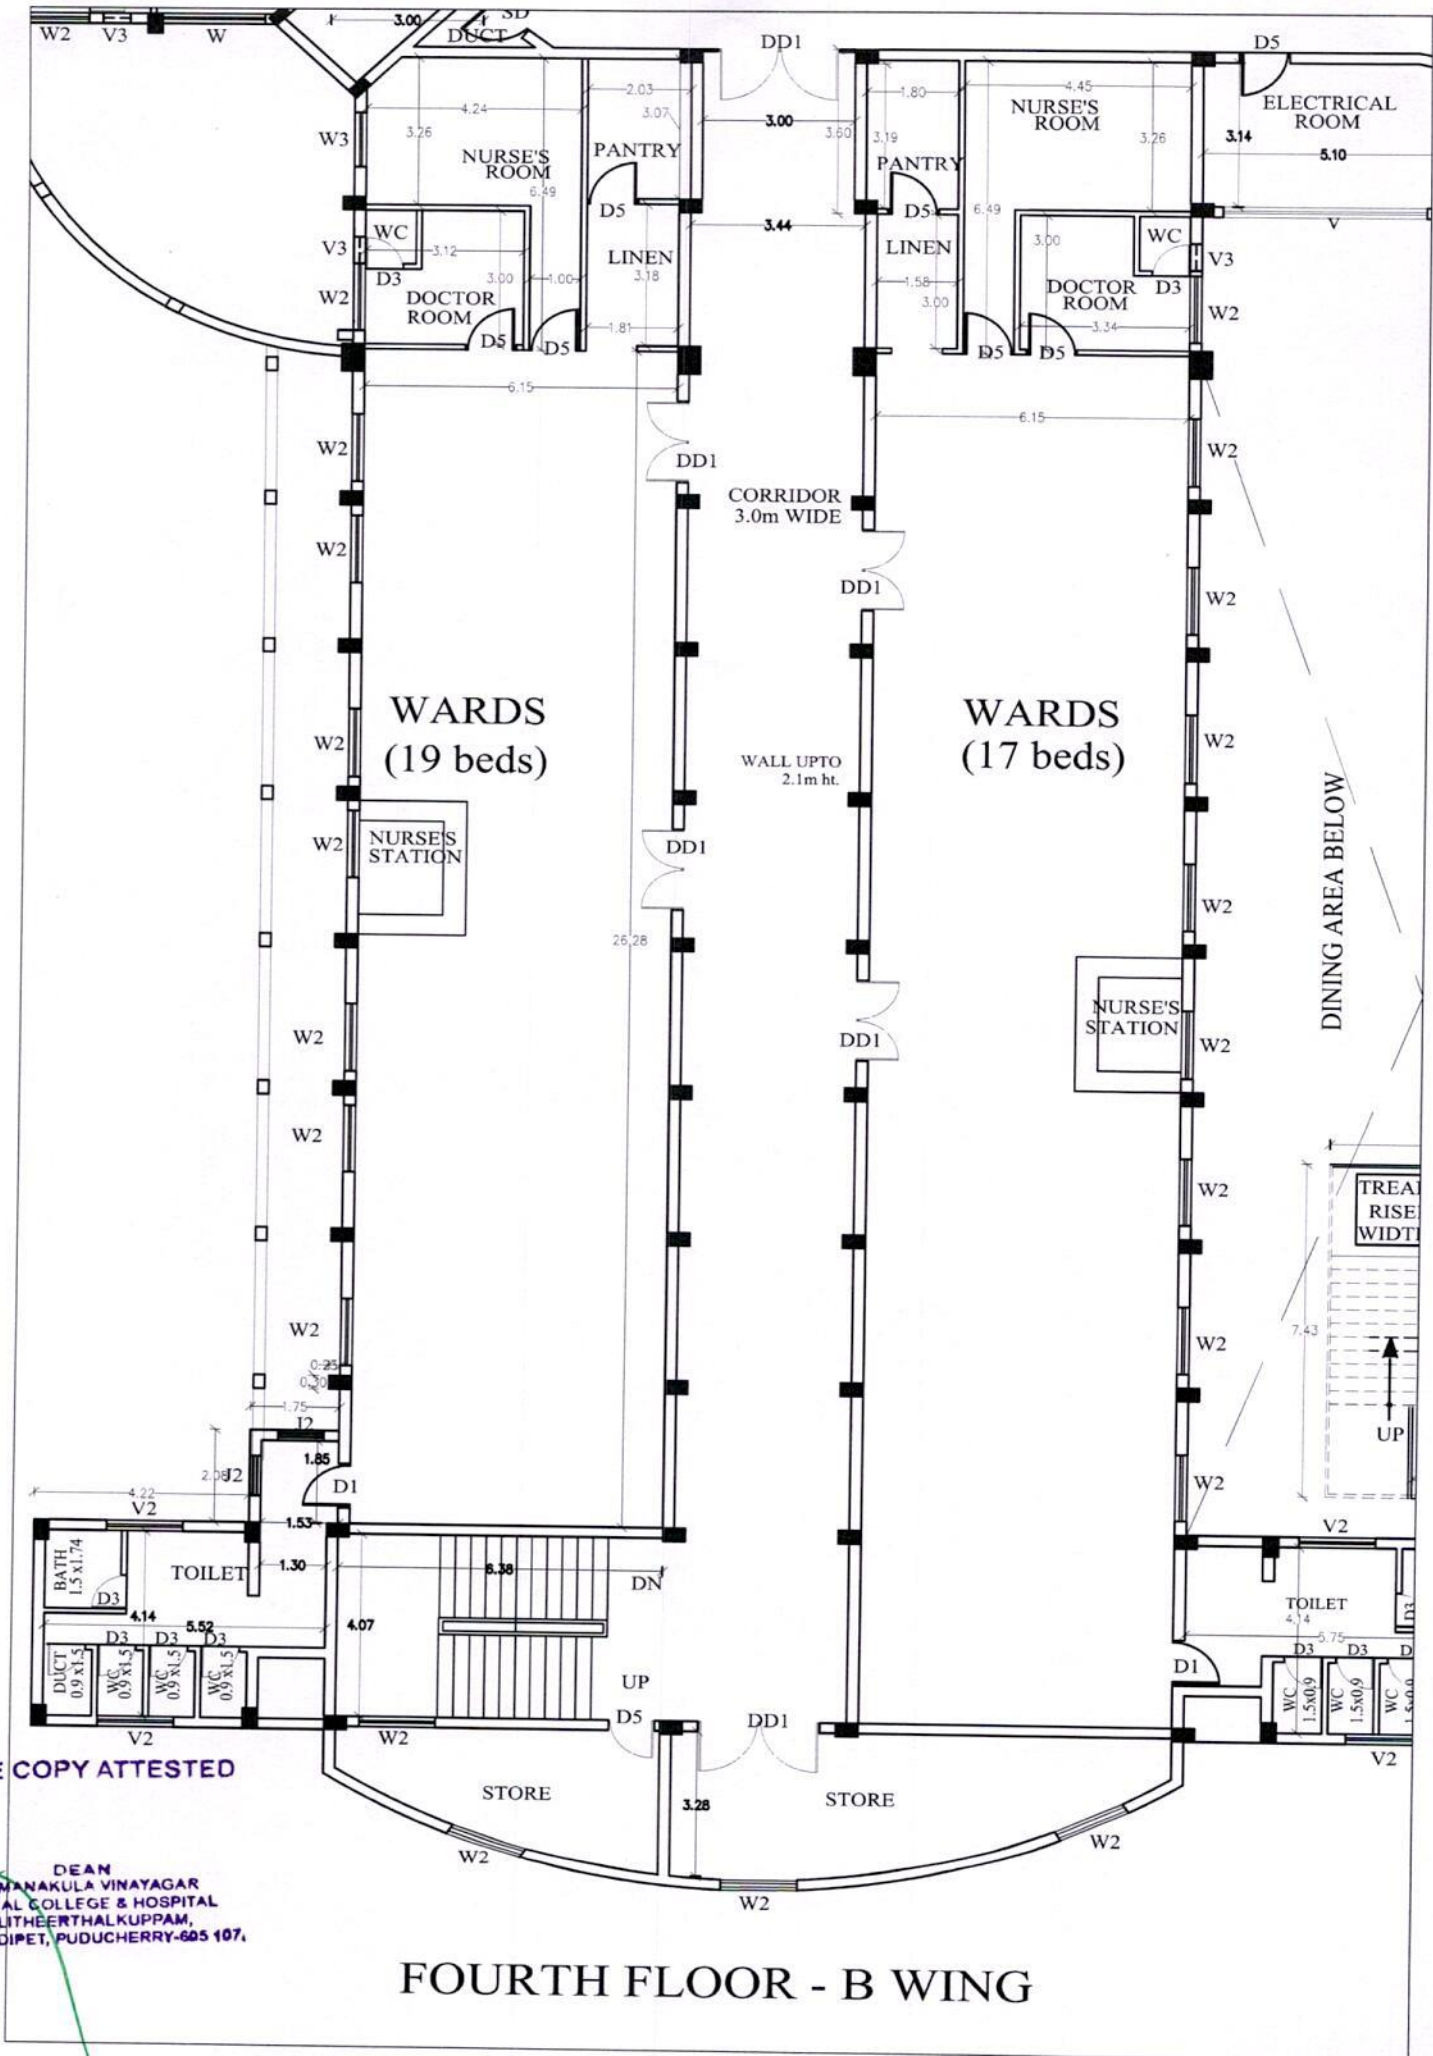


TRUE COPY ATTESTED

DEAN
SRI MANAKULA VINAYAGAR
MEDICAL COLLEGE & HOSPITAL
KALITHEERTHALKUPPAM,
MADAGADIPET, PUDUCHERRY-605 107.

FOURTH FLOOR - B WING

TRUE COPY ATTESTED
 DEAN
 SRIMANAKULA VINAYAGAR
 MEDICAL COLLEGE & HOSPITAL
 KALITHEERTHALKUPPAM,
 MADAGADIPEET, PUDUCHERRY-605 107.

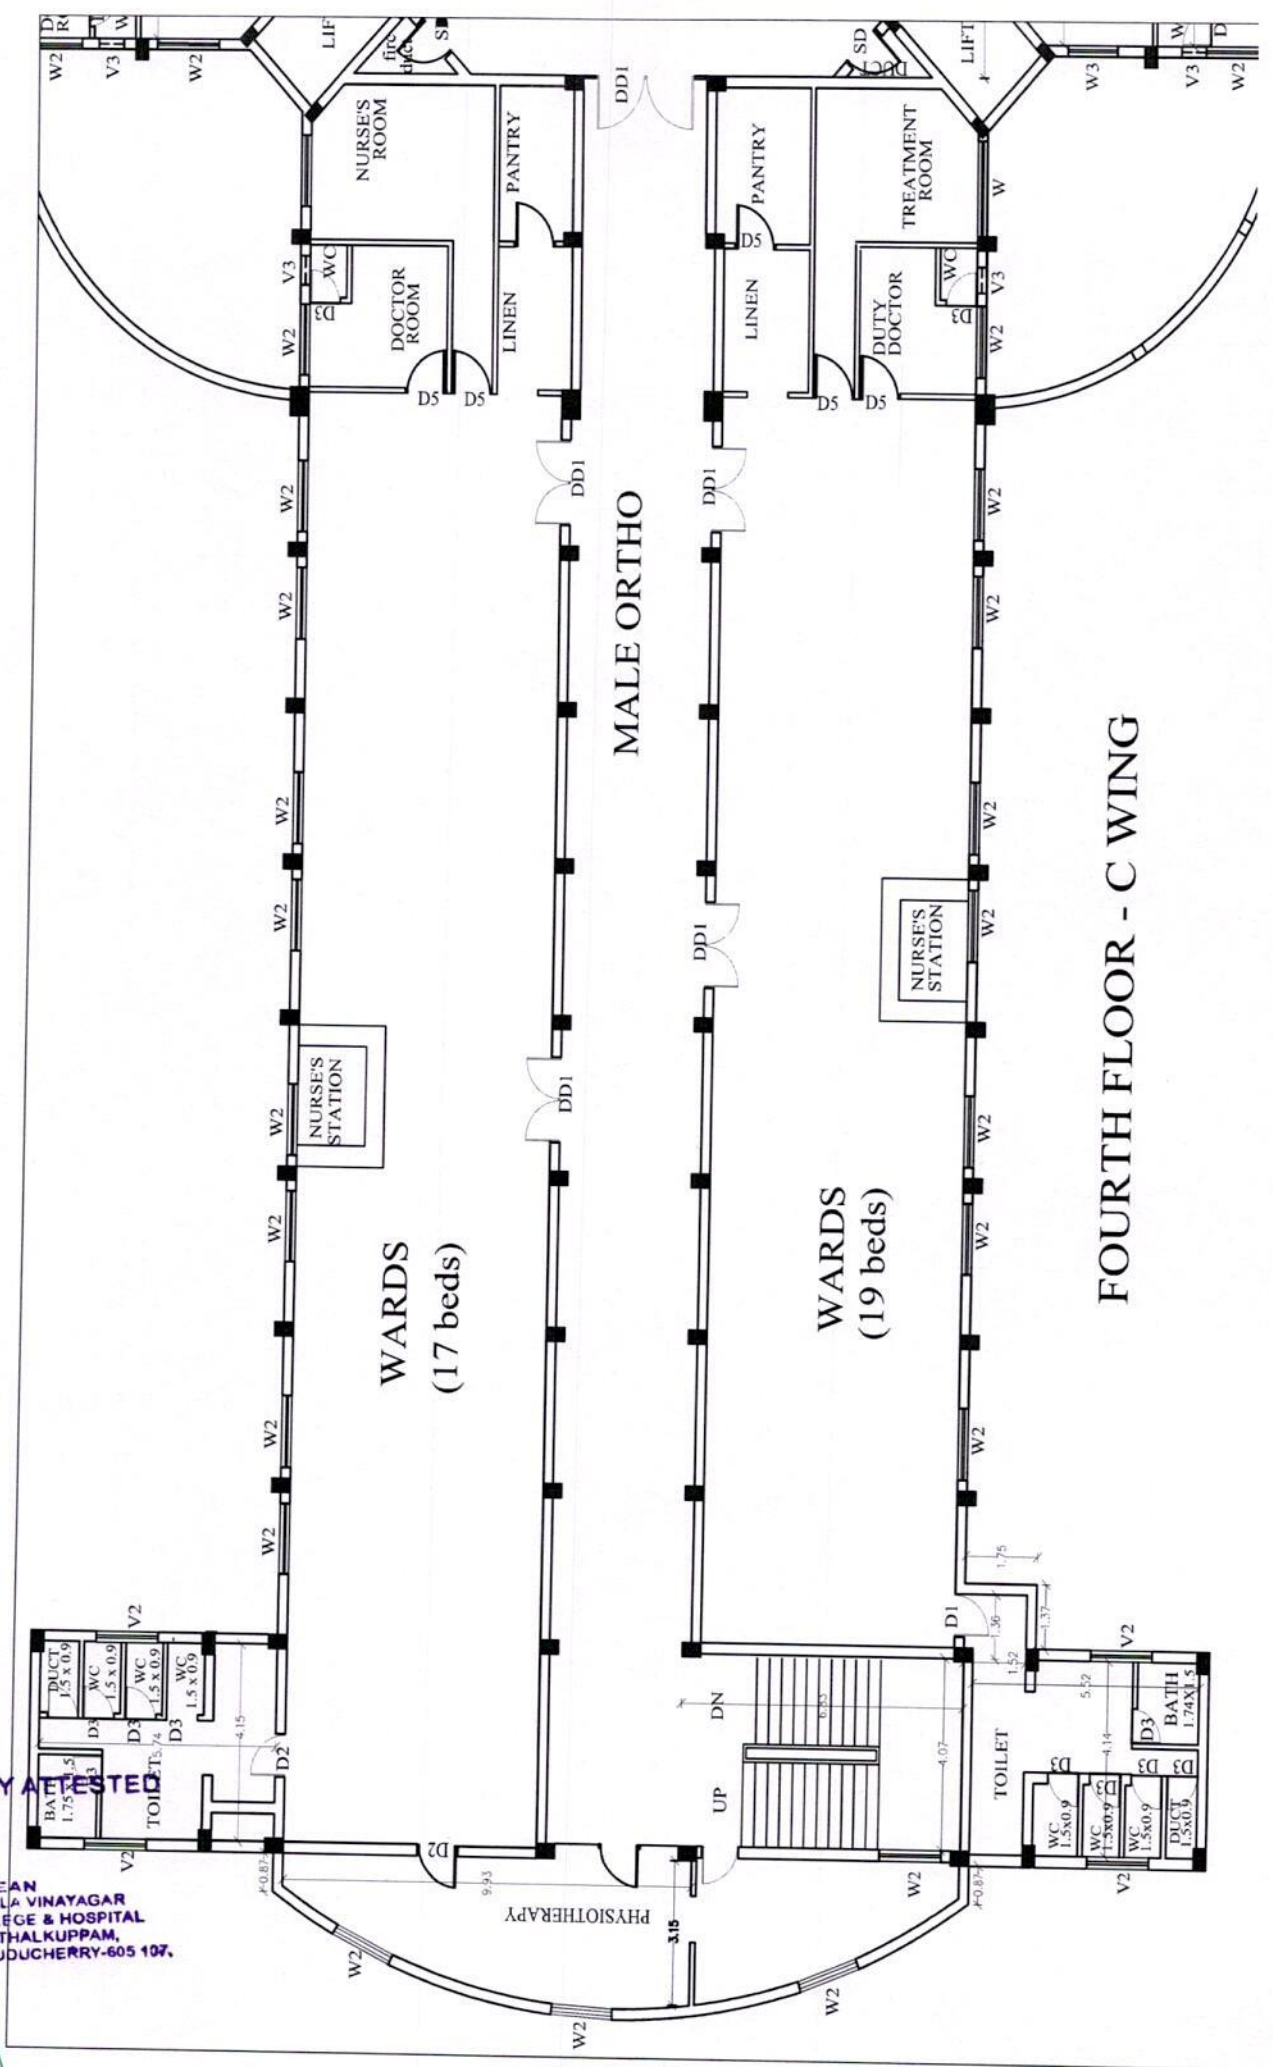

FOURTH FLOOR - C WING

MALE ORTHO

WARDS
(17 beds)

WARDS
(19 beds)

NURSE'S
STATION

NURSE'S
ROOM

DOCTOR
ROOM

LINEN

PANTRY

DUTY
DOCTOR

PANTRY

TREATMENT
ROOM

NURSE'S
STATION

BAY
1.75 x 1.5

DUCT
1.5 x 0.9

WC
1.5 x 0.9

WC
1.5 x 0.9

WC
1.5 x 0.9

WC
1.5 x 0.9

TOILET

TOILET

WC
1.5 x 0.9

WC
1.5 x 0.9

WC
1.5 x 0.9

DUCT
1.5 x 0.9

BATH
1.74 x 1.5

BATH
1.74 x 1.5

W2

V3

W2

W2

W2

W2

W2

W2

W2

W2

W2

W2

W2

W2

W2

W2

W2

W2

W2

W2

W2

W2

W2

W2

W2

W2

V2

D2

D2

D2

D2

D2

D2

D2

D2

D2

D2

D2

D2

D2

D2

D2

D2

D2

D2

D2

D2

D2

D2

D2

D2

D2

W2

W2

W2

W2

W2

W2

W2

W2

W2

W2

W2

W2

W2

W2

W2

W2

W2

W2

W2

W2

W2

W2

W2

W2

W2

W2

W2

W2

W2

W2

W2

W2

W2

W2

W2

W2

W2

W2

W2

W2

W2

W2

W2

W2

W2

W2

W2

W2

W2

W2

W2

W2

W2

W2

W2

W2

W2

W2

W2

W2

W2

W2

W2

W2

W2

W2

W2

W2

W2

W2

W2

W2

W2


W2

W2

W2

W2


W2

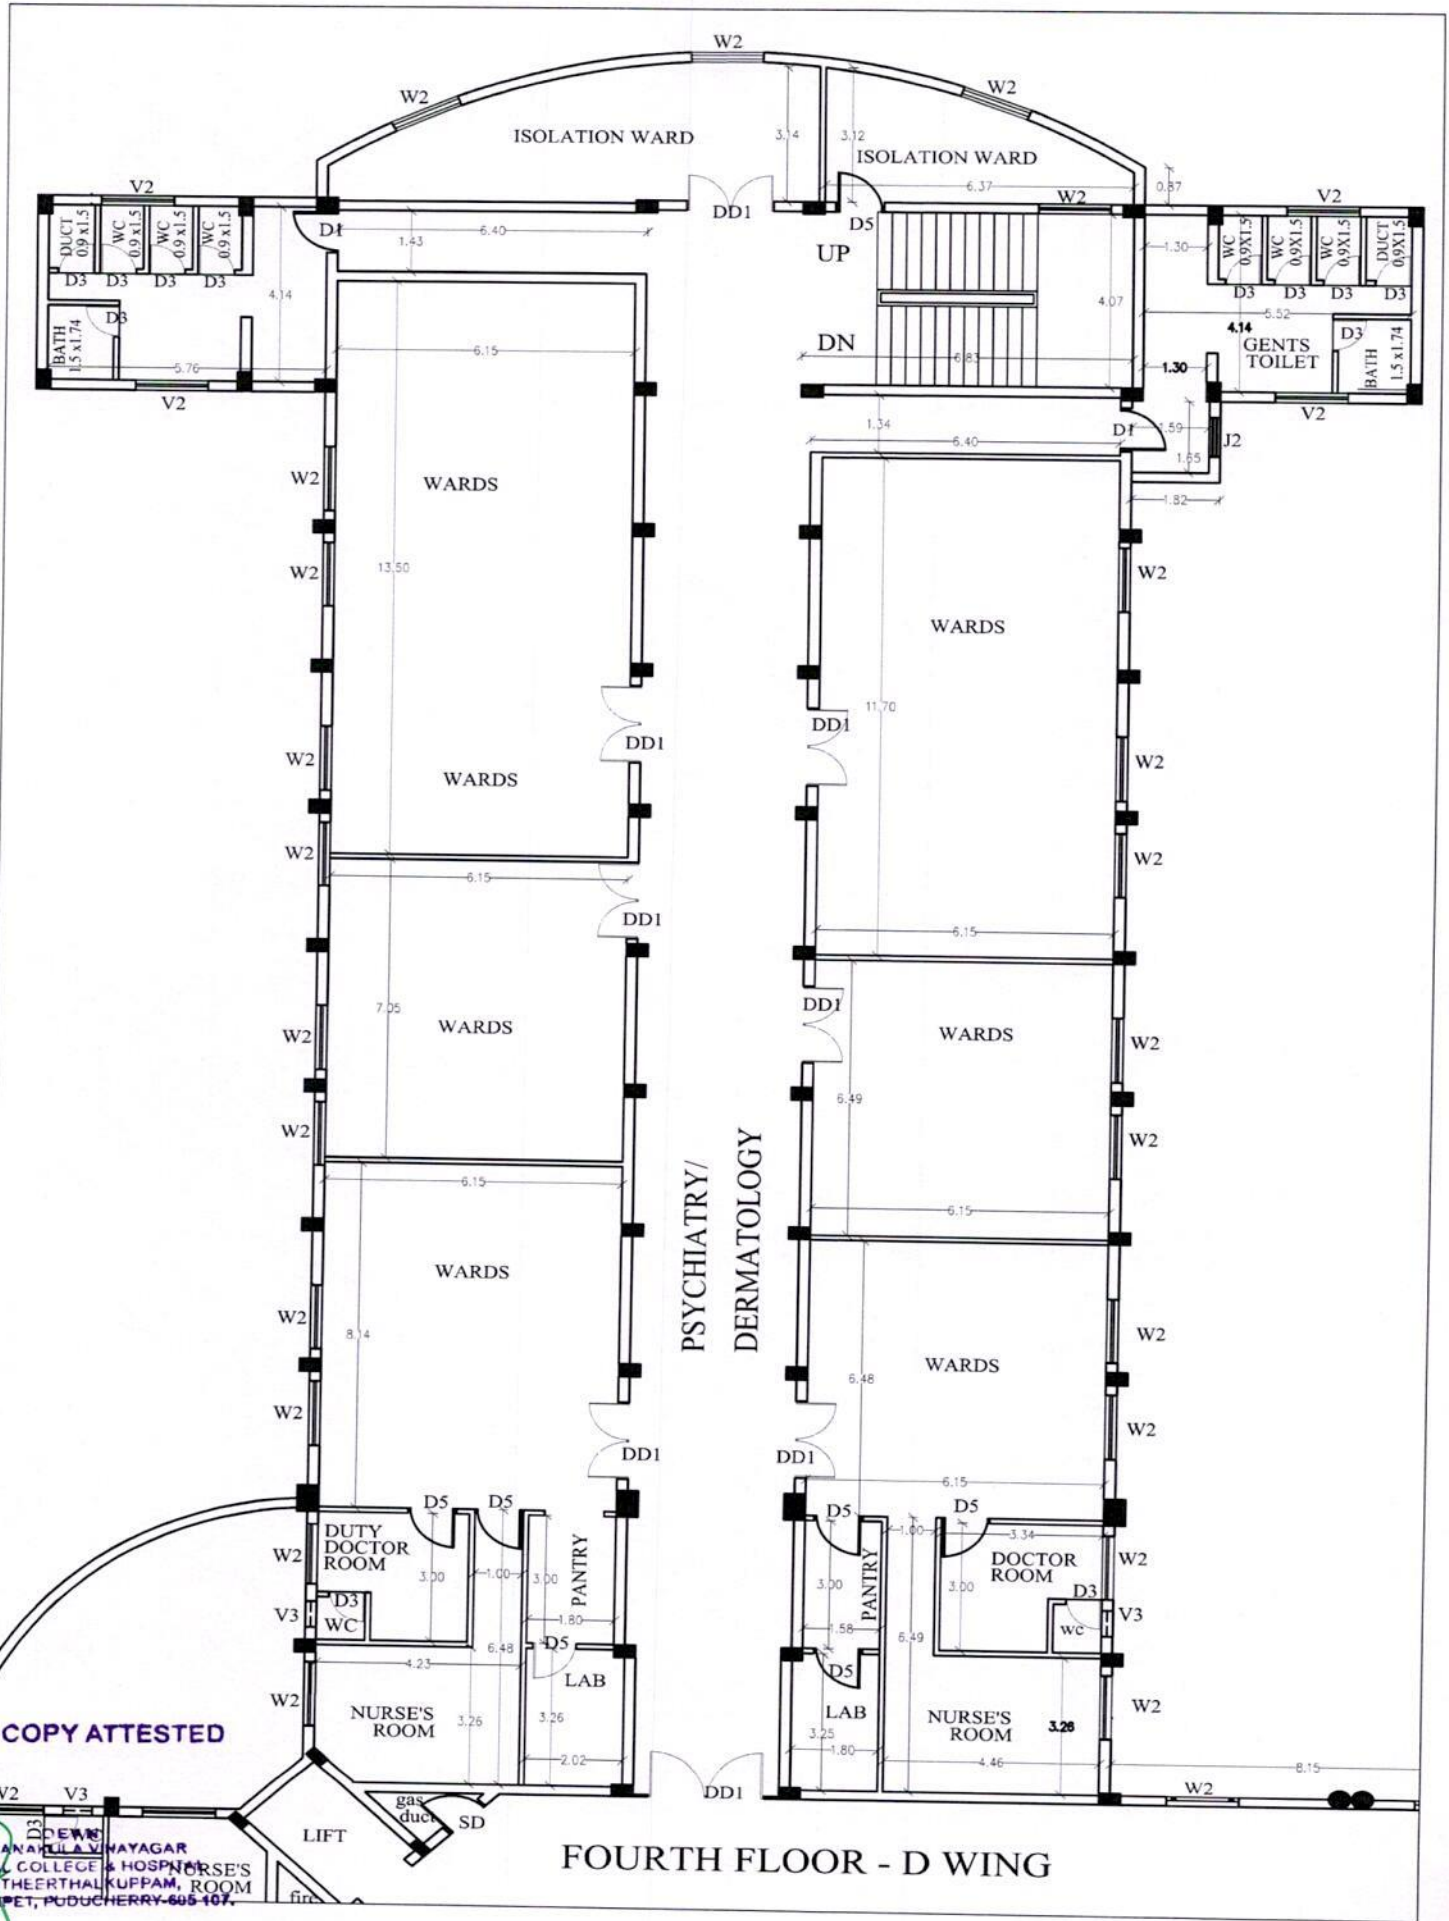

FOURTH FLOOR - D WING

TRUE COPY ATTESTED


SRI MANAKULA VAYAGAR
 MEDICAL COLLEGE & HOSPITAL
 KALTHEERTHAL KUPPAM, ROOM
 ADAGADIPET, PUDUCHERRY-605 407.

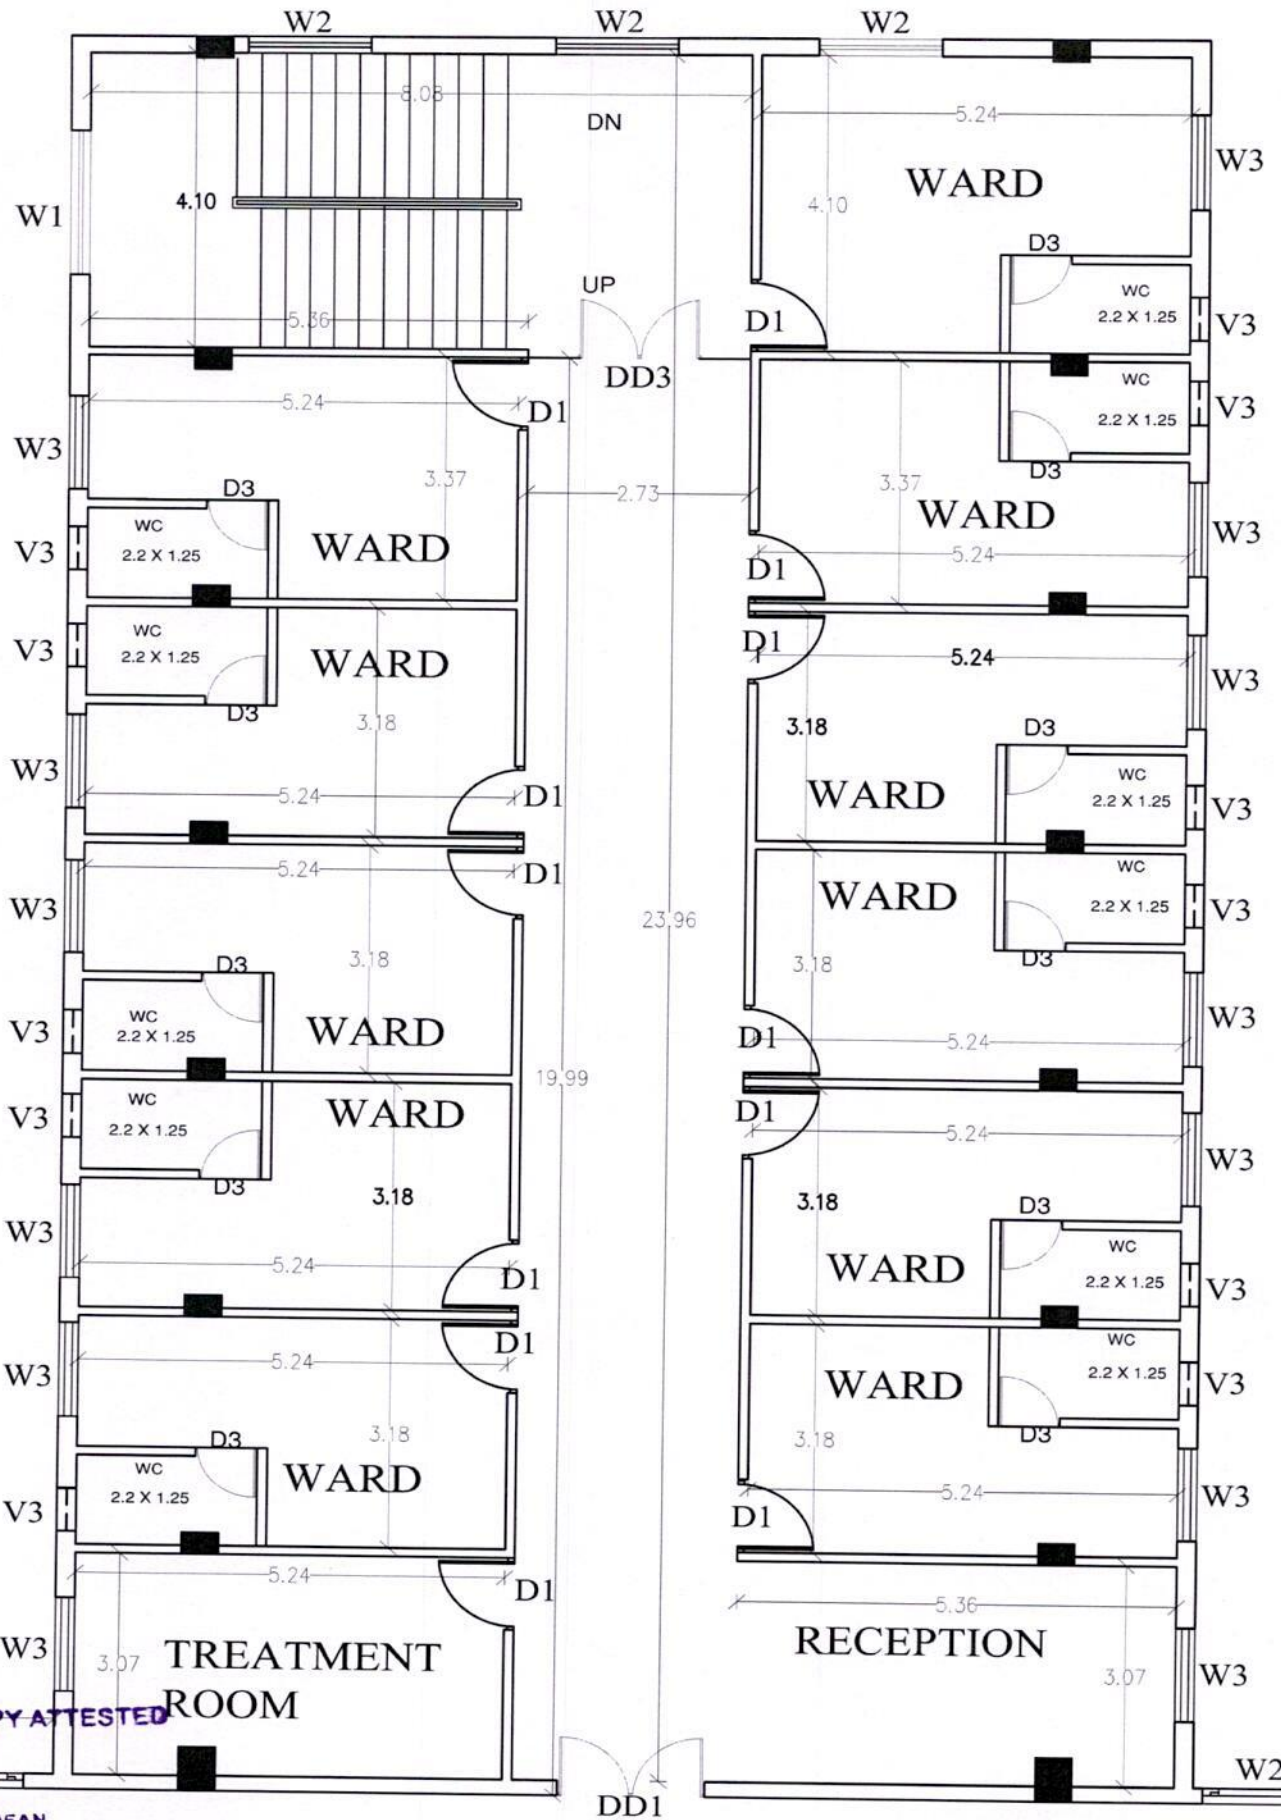

TRUE COPY ATTESTED
W2

DEAN
SRI MANAKULA VINAYAGAR
MEDICAL COLLEGE & HOSPITAL
KALITHEERTHALKUPPAM,
MADAGADIPET, RUDUCHERRY-605 107.


FOURTH FLOOR - E WING

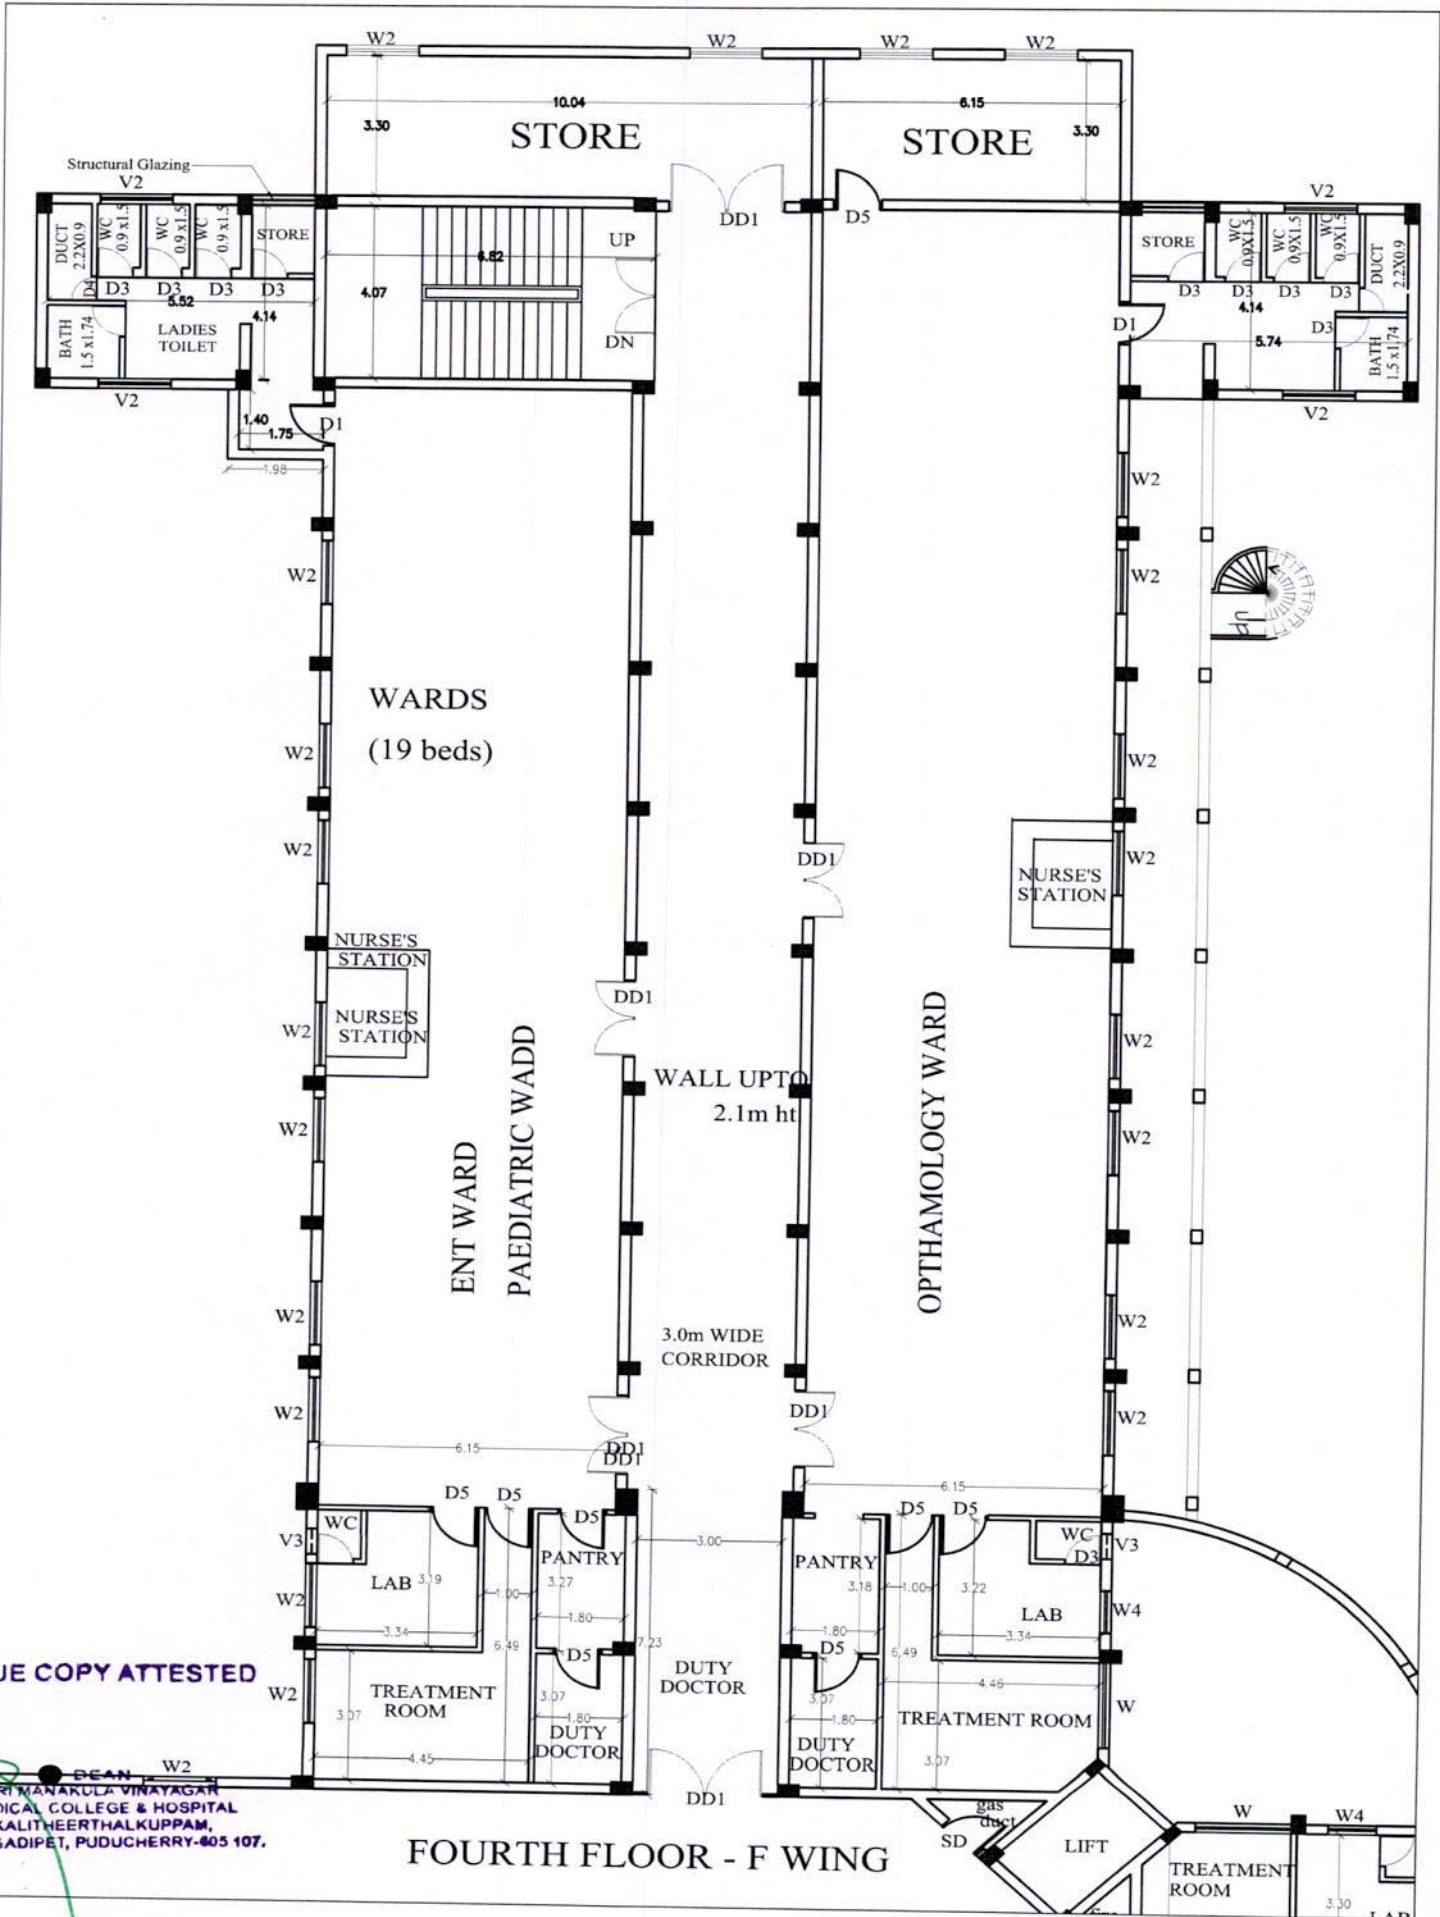

TRUE COPY ATTESTED

DEAN
SRI MANAKULA VINAYAGAR
MEDICAL COLLEGE & HOSPITAL
KALITHEERTHALKUPPAM,
MADAGADIPET, PUDUCHERRY-605 107.

FOURTH FLOOR - F WING

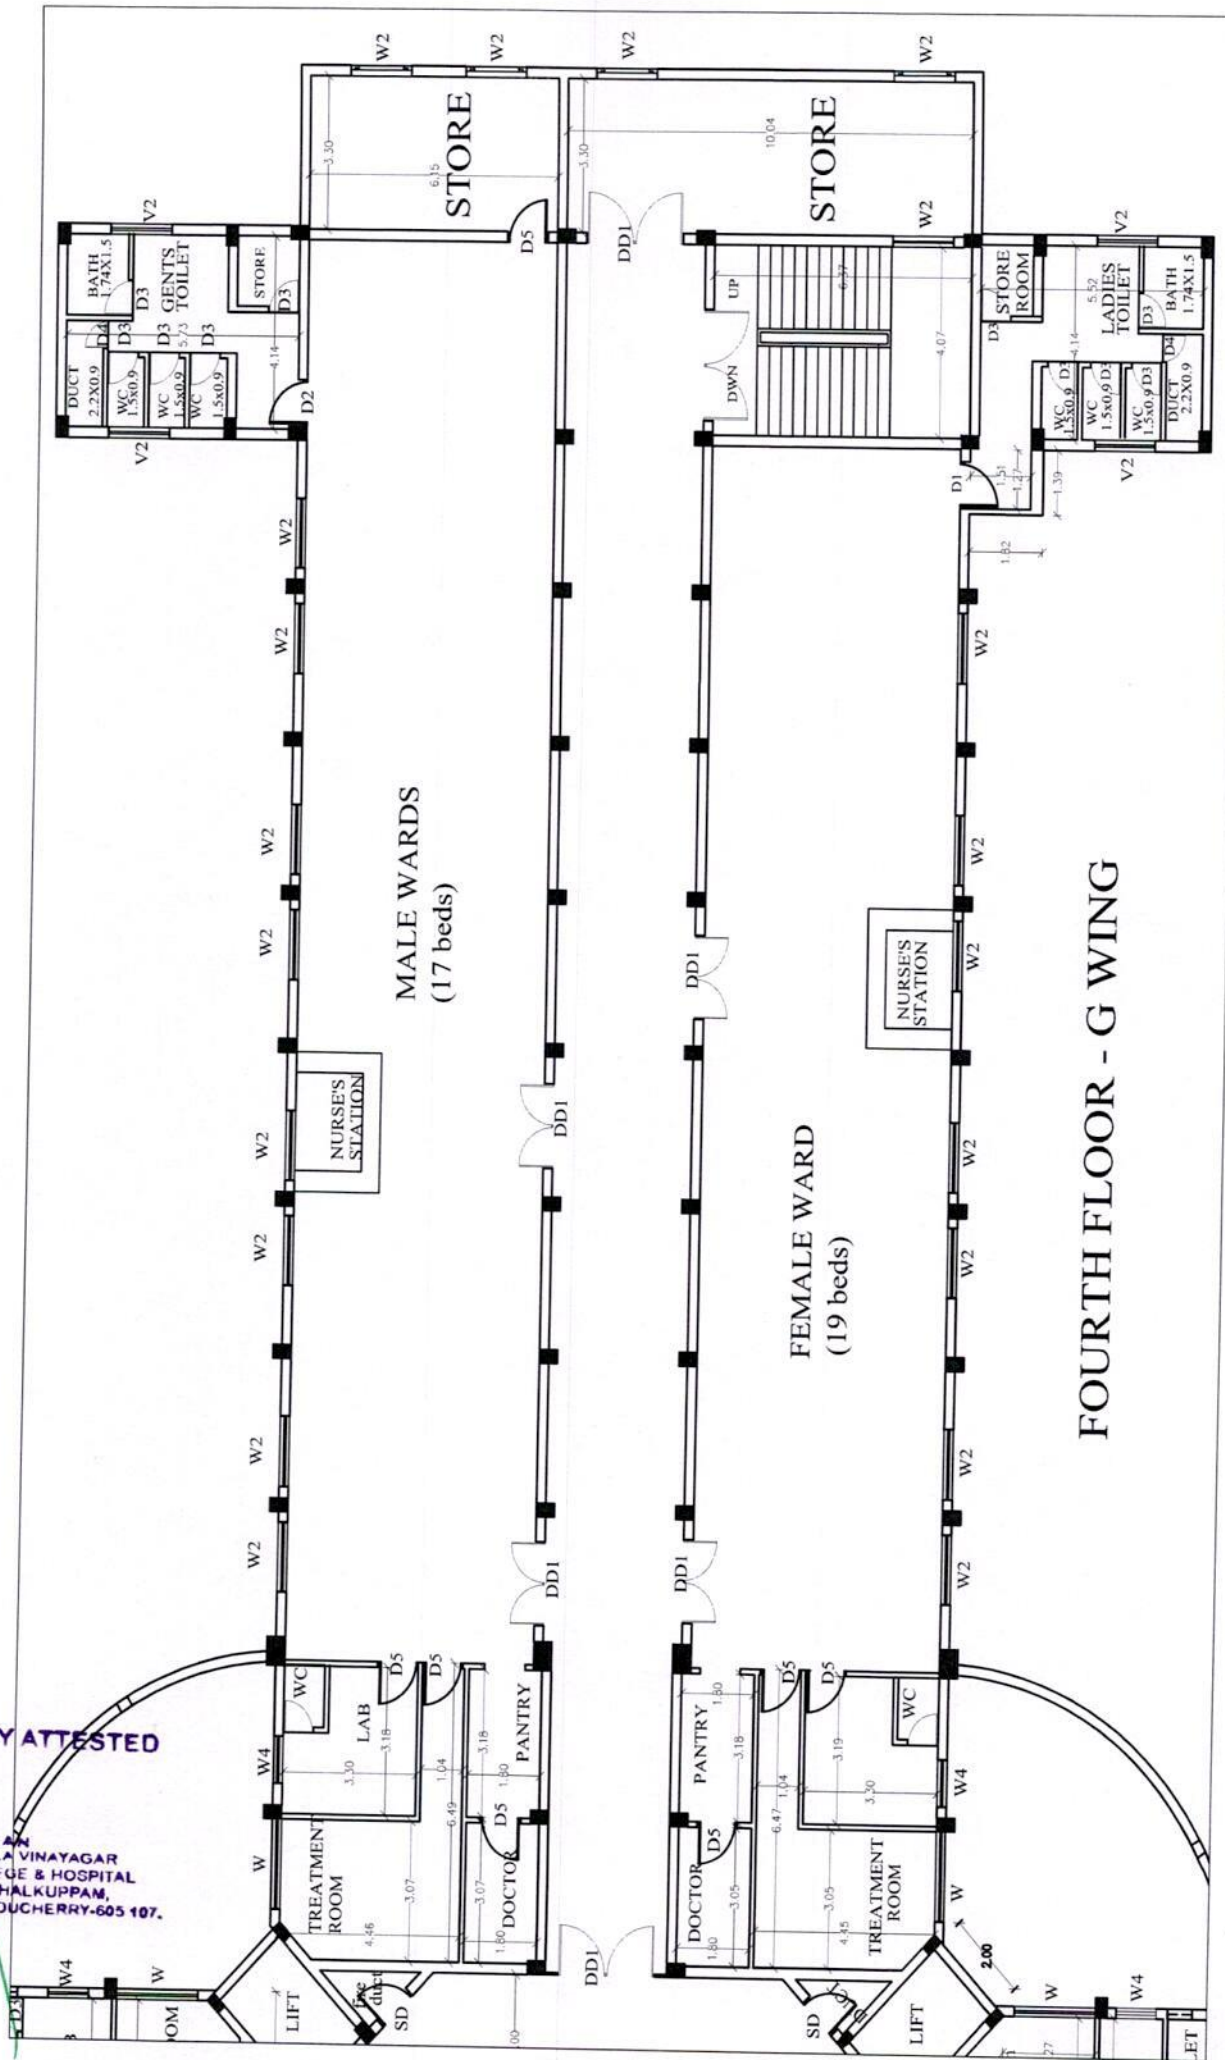


MALE WARDS
(17 beds)

FEMALE WARD
(19 beds)

FOURTH FLOOR - G WING


TRUE COPY ATTESTED

DEAN
SRINIVASAKULA VINAYAGAR
MEDICAL COLLEGE & HOSPITAL
KALITHEERTHALKUPPAM,
MADAGADIPET, PUDUCHERRY-605 107.

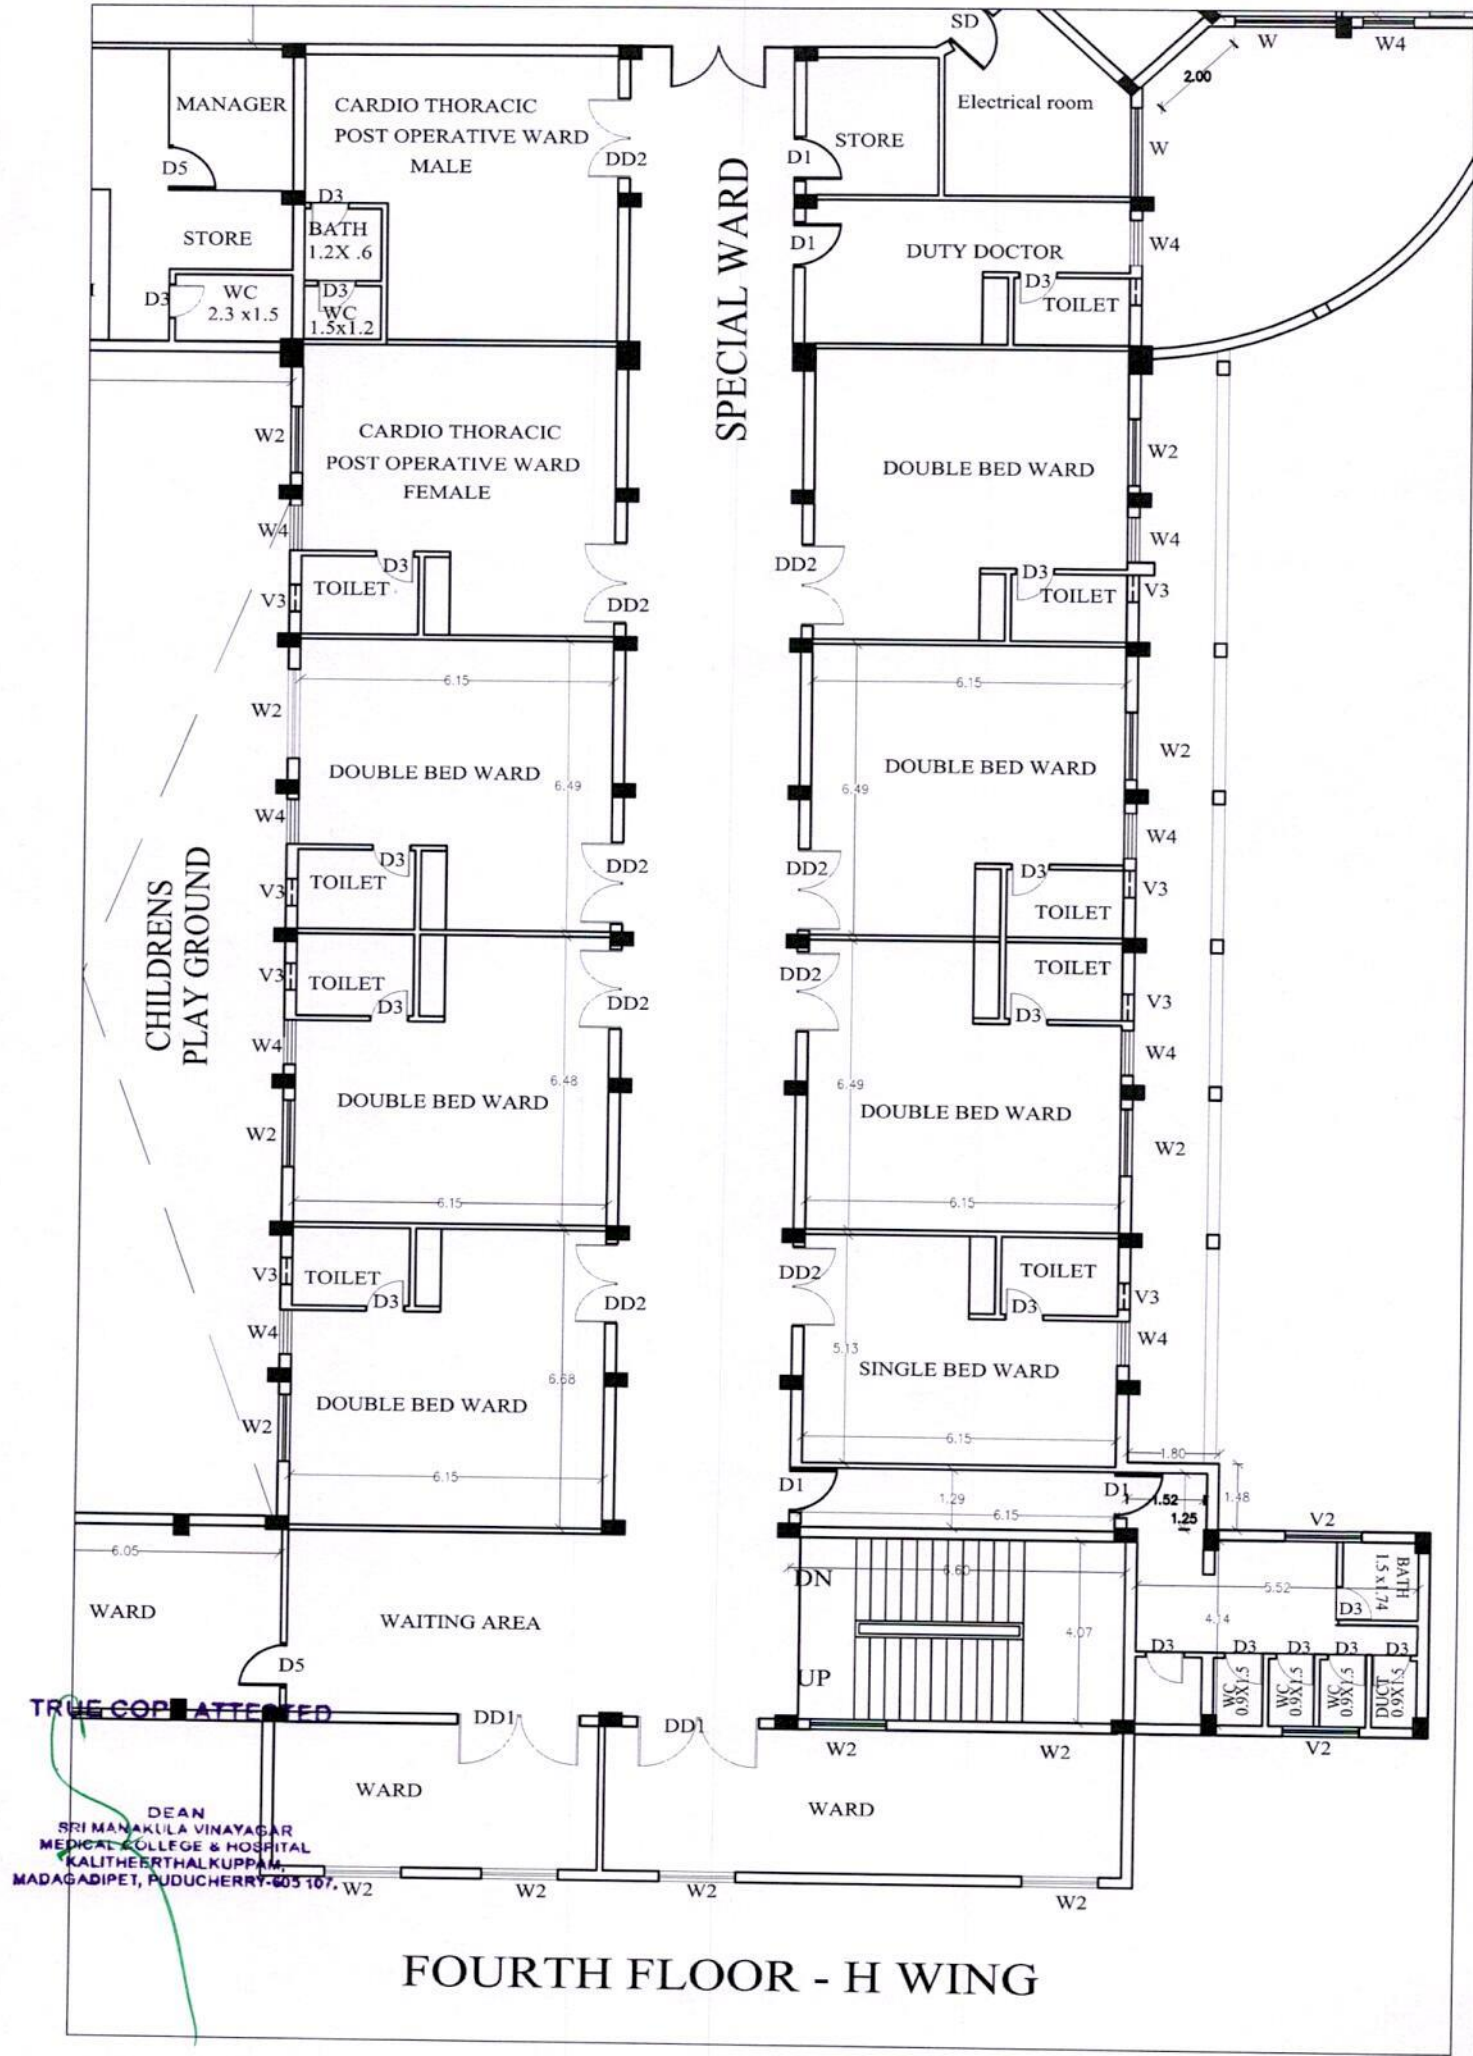

FOURTH FLOOR - H WING


TRUE COPY ATTENDED
 DEAN
 SRI MANAKULA VINAYAGAR
 MEDICAL COLLEGE & HOSPITAL
 KALITHEERTHALKUPPAM,
 MADAGADIPET, PUDUCHERRY-605 107.

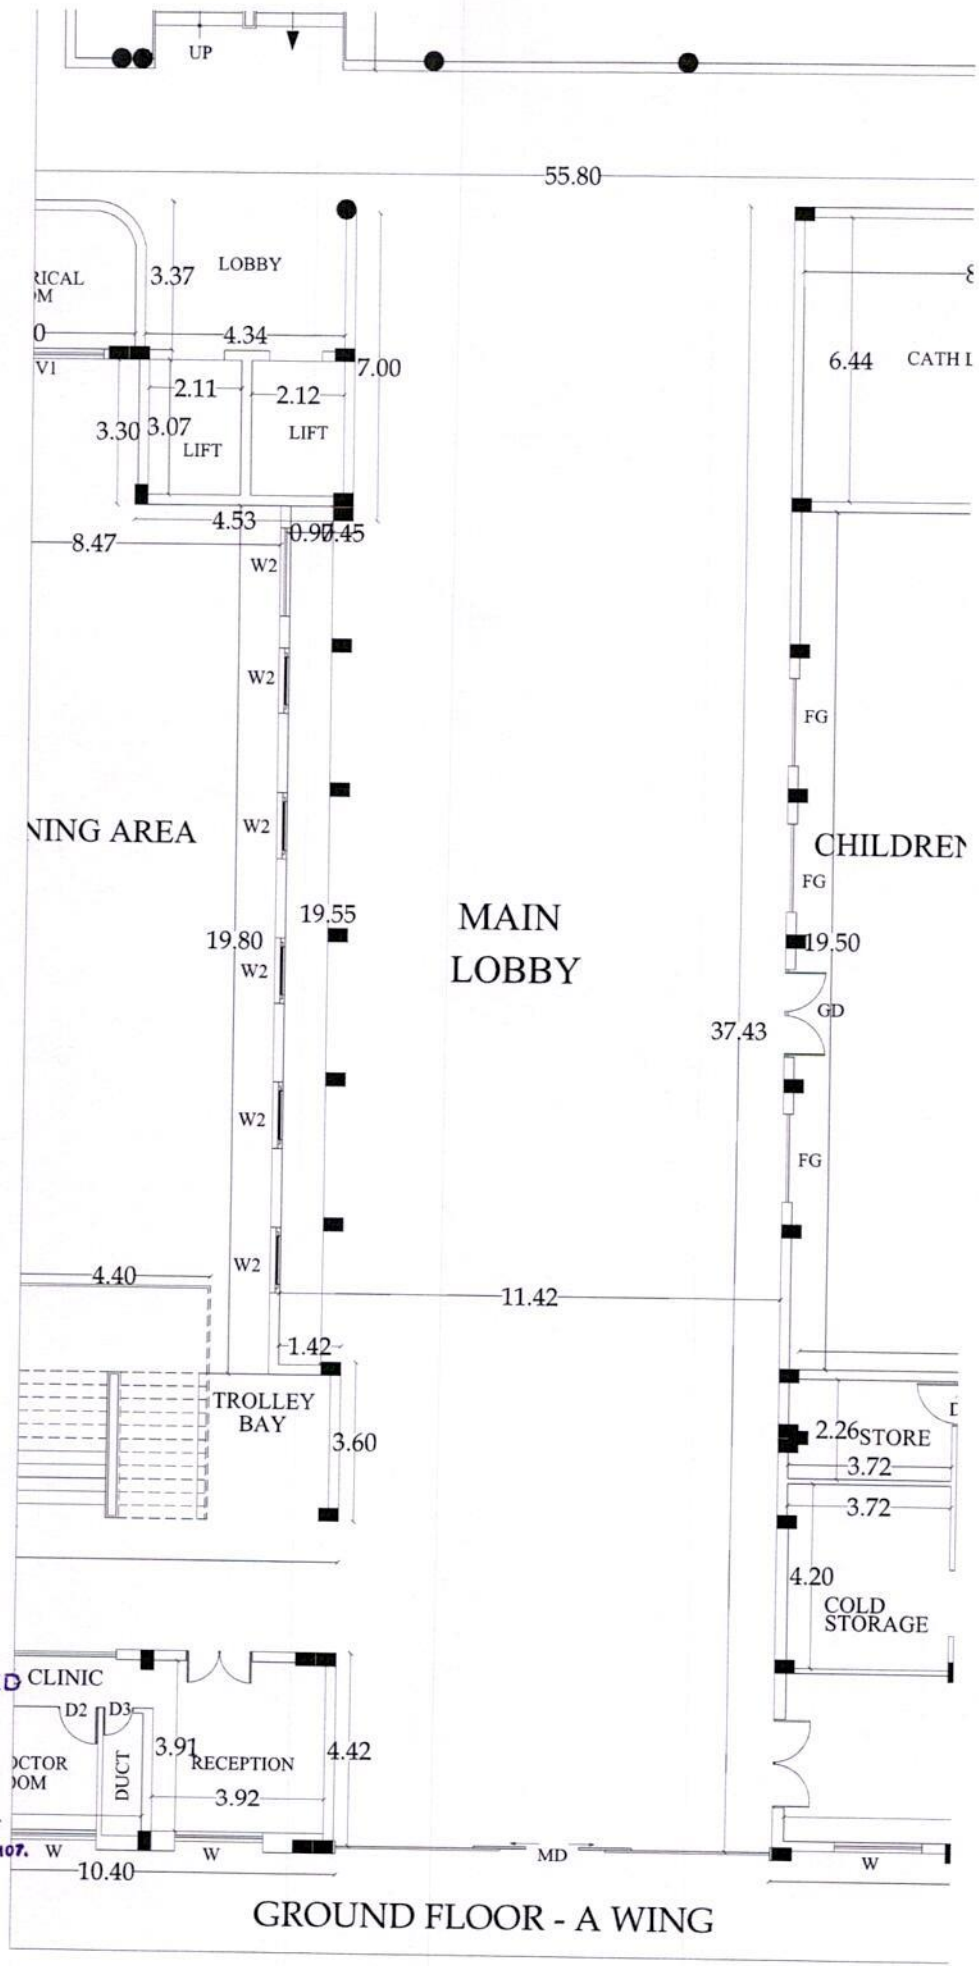

TRUE COPY ATTESTED

DEAN
SRI MARAKULA VINAYAGAR
MEDICAL COLLEGE & HOSPITAL
KALITHEERTHAL KUPPAM,
MADAGADIPET, PUDUCHERRY-605 107.


GROUND FLOOR - A WING

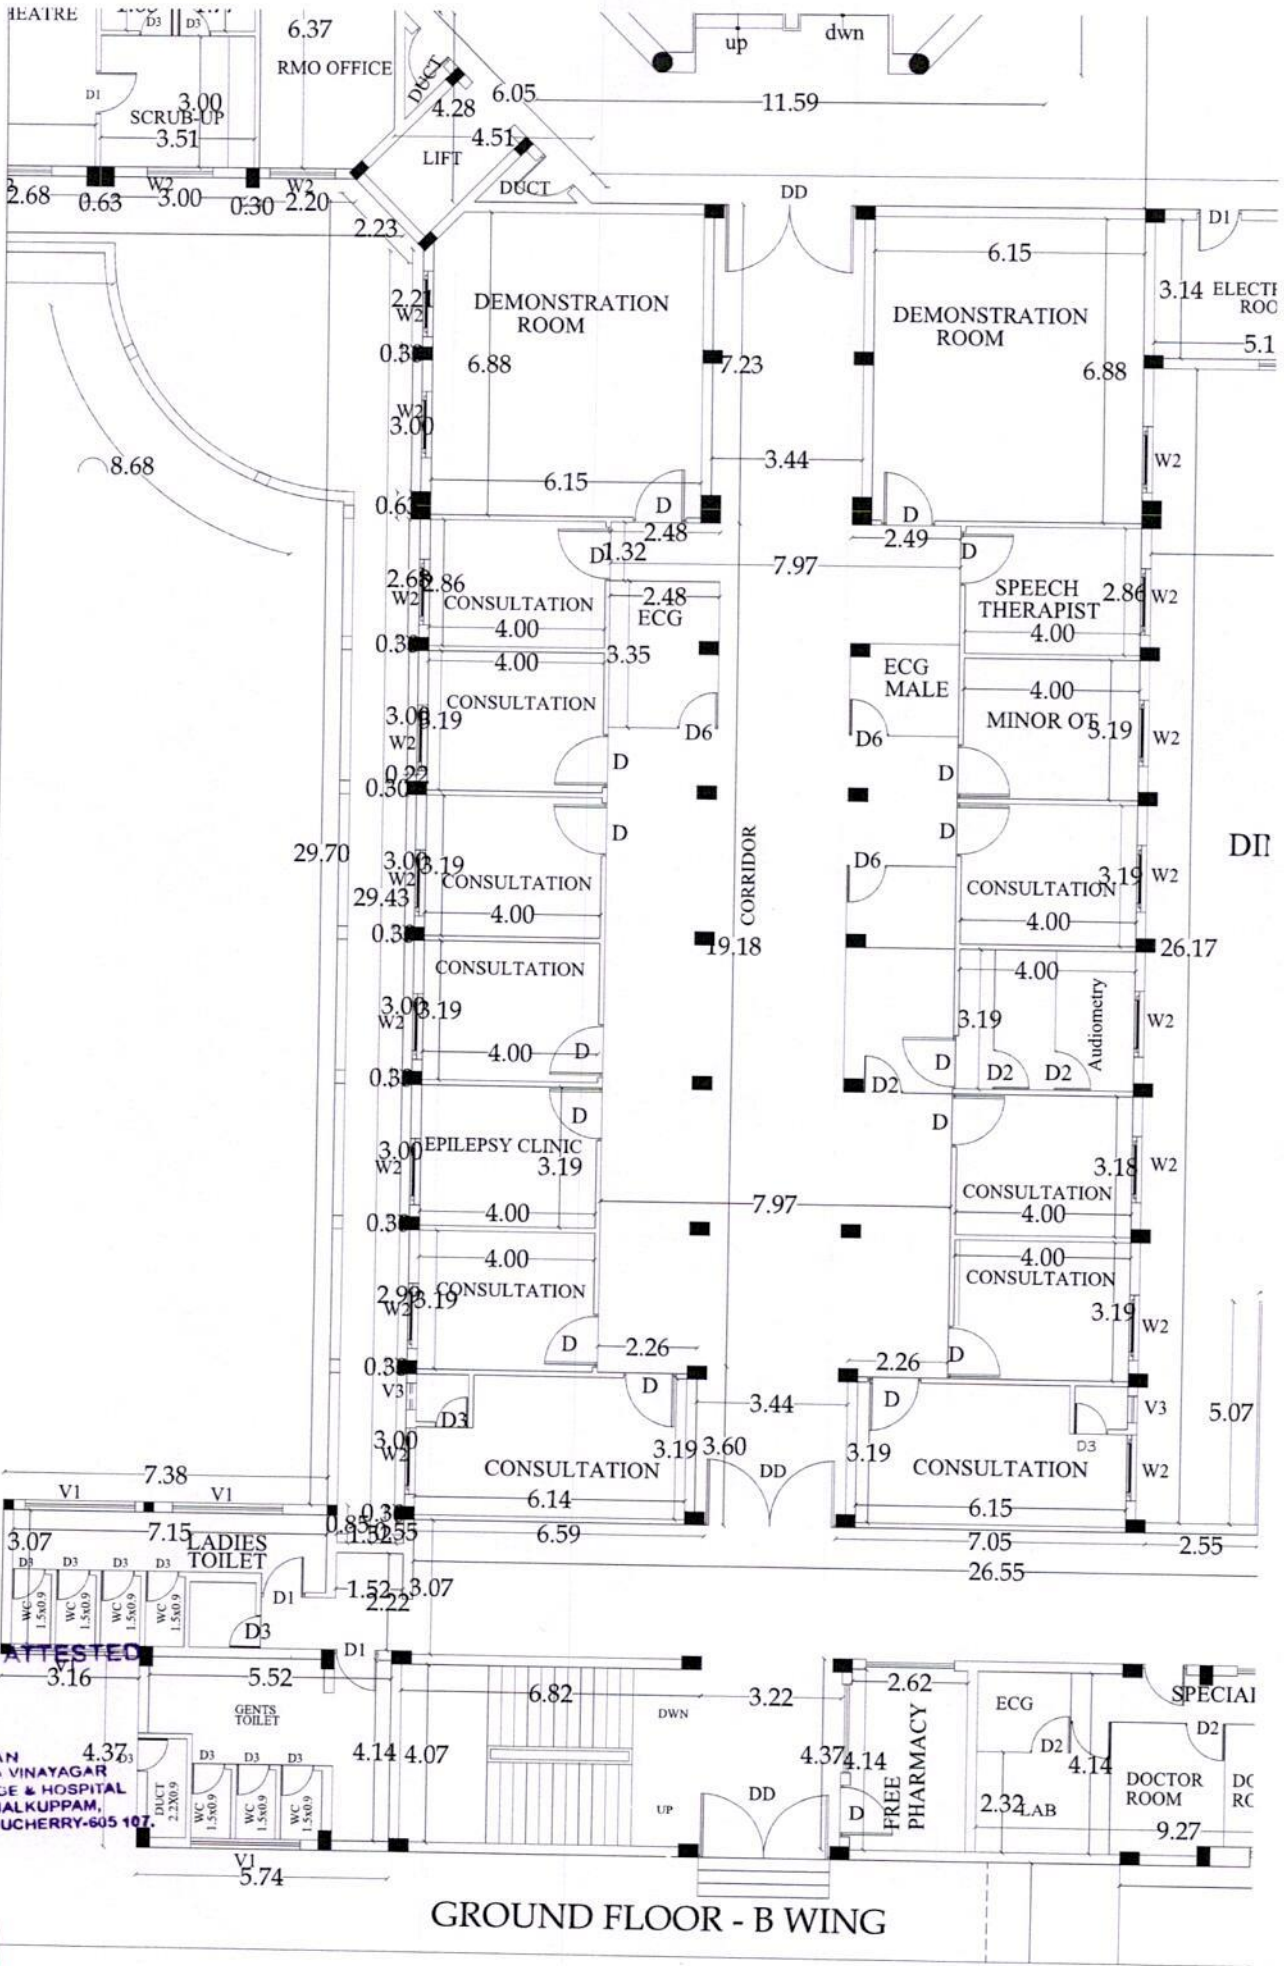

GROUND FLOOR - B WING

TRUE COPY ATTESTED
 DEAN
 SRI MANAKULA VINAYAGAR
 MEDICAL COLLEGE & HOSPITAL
 KALITHERTHALKUPPAM,
 MADAGADIPET, PUDUCHERRY-605 107.


TRUE COPY ATTESTED
 SRI MANAKULA VINAYAGAR
 MEDICAL COLLEGE HOSPITAL
 KALITHEERTHAL, PAMPAL,
 ADAGADIPET, CHENNAI - 605 107

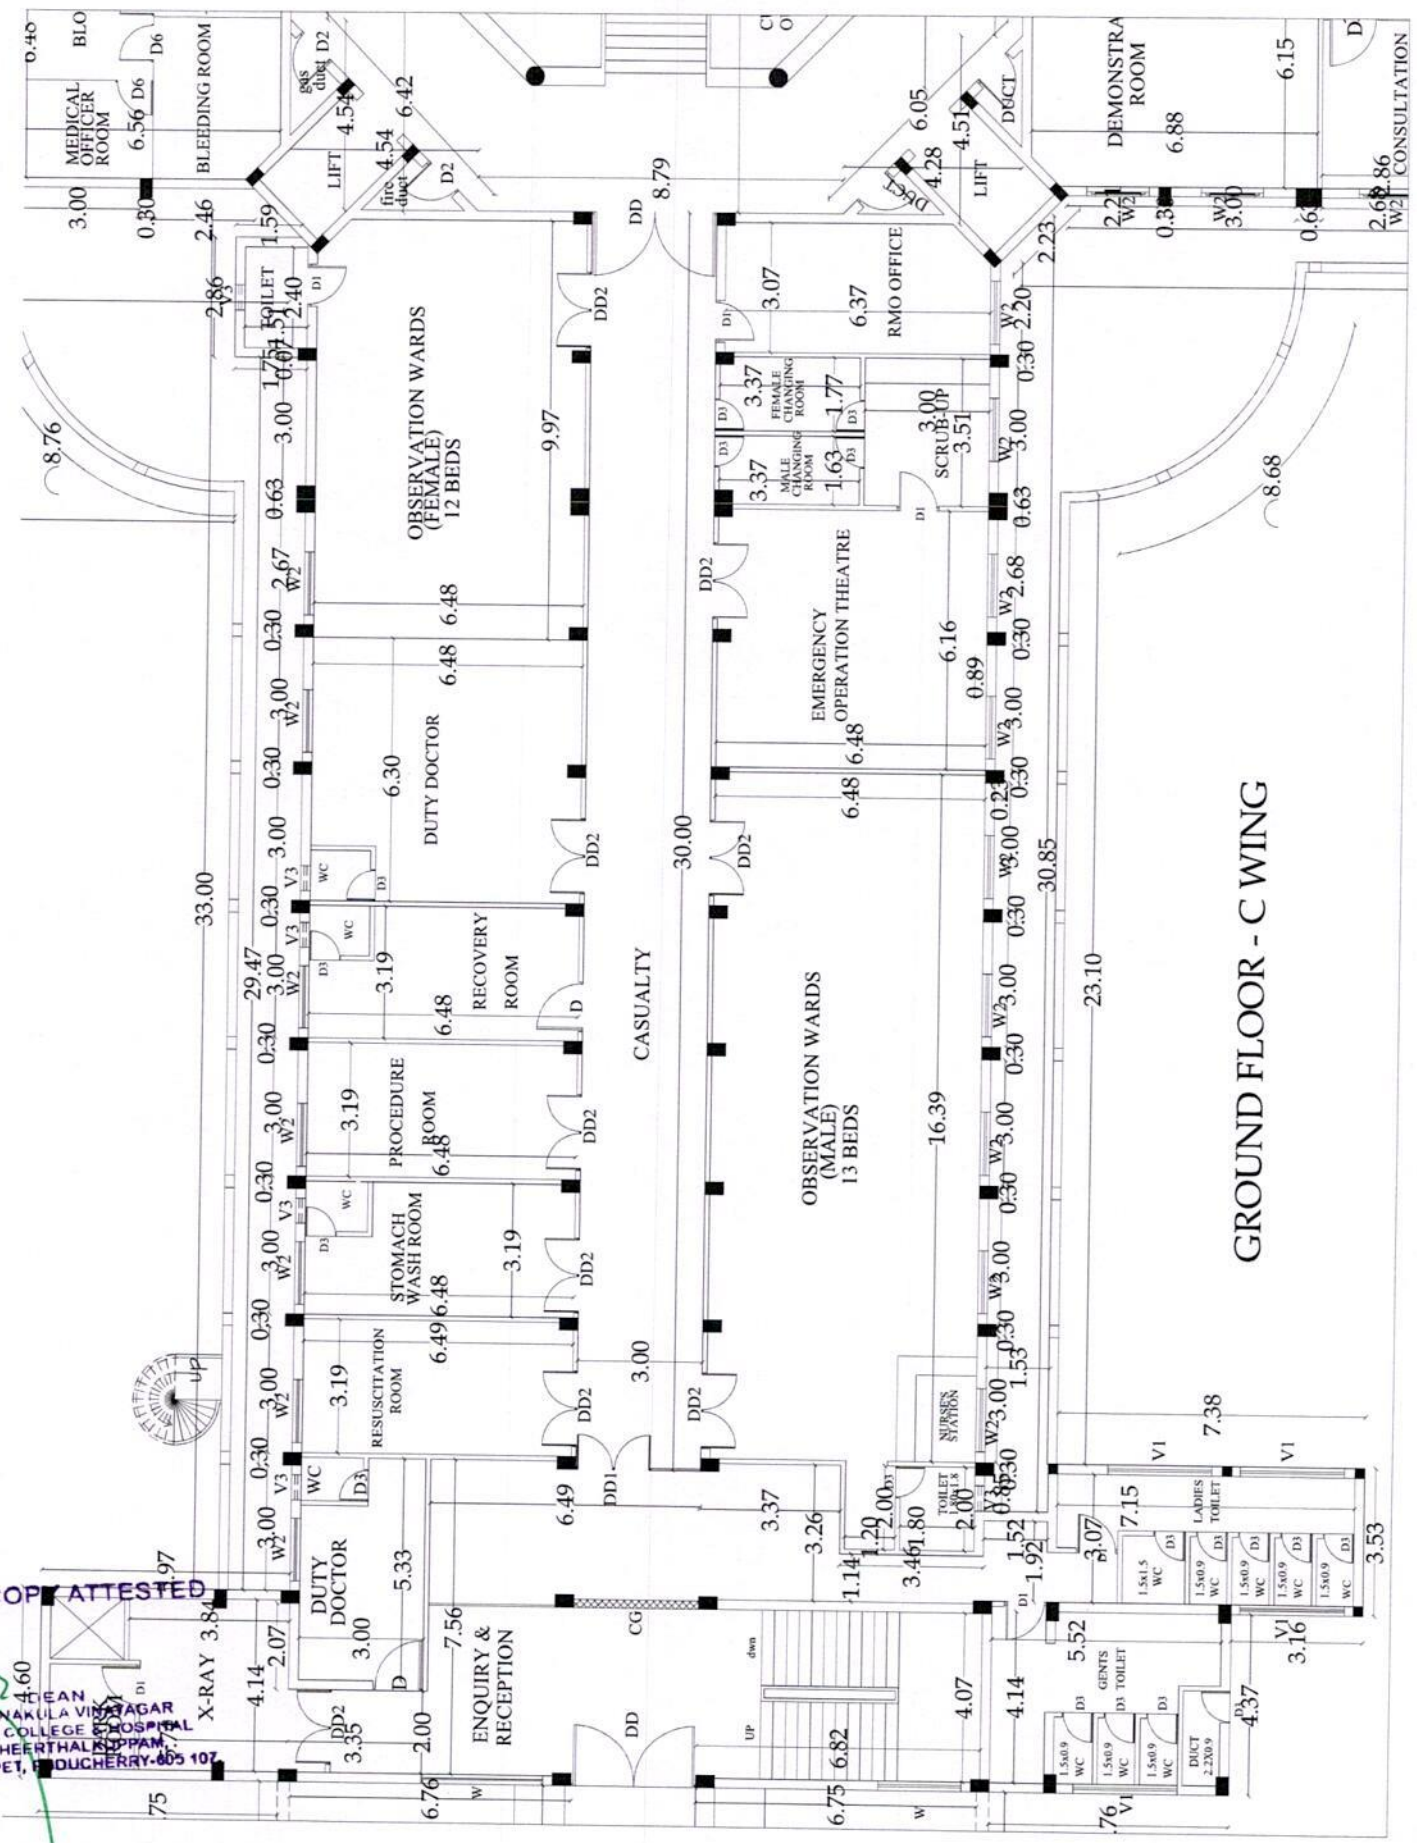


GROUND FLOOR - C WING

TRUE COPY ATTESTED

DEAN
SRI MANAKULA VINAYAGAR
MEDICAL COLLEGE & HOSPITAL
KALITHEERTHAKUPPA
MADAGADIPET, PUDUCHERRY-605 107.

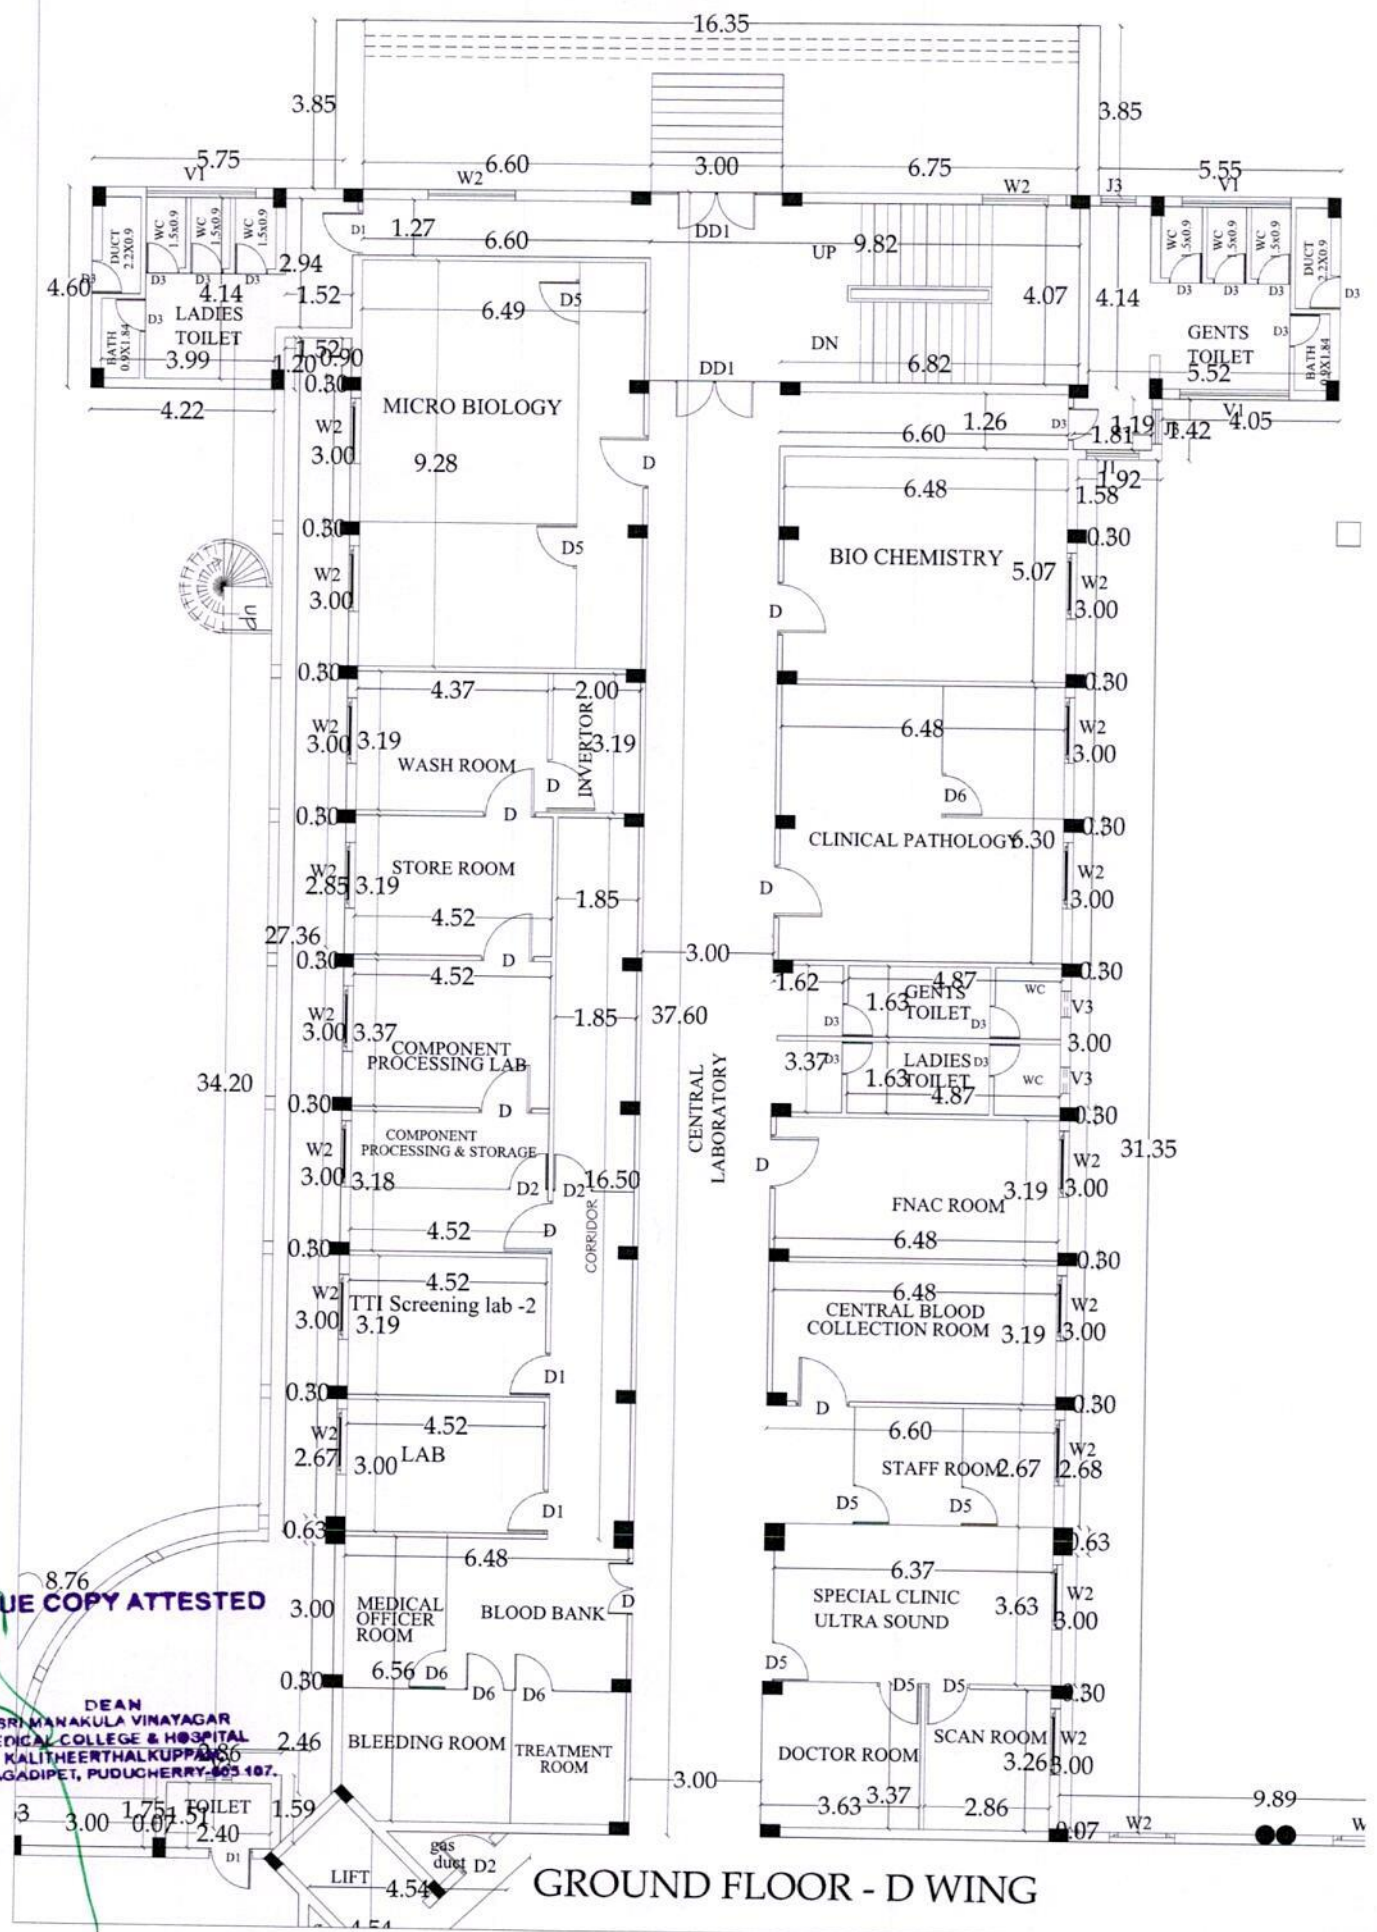


GROUND FLOOR - D WING

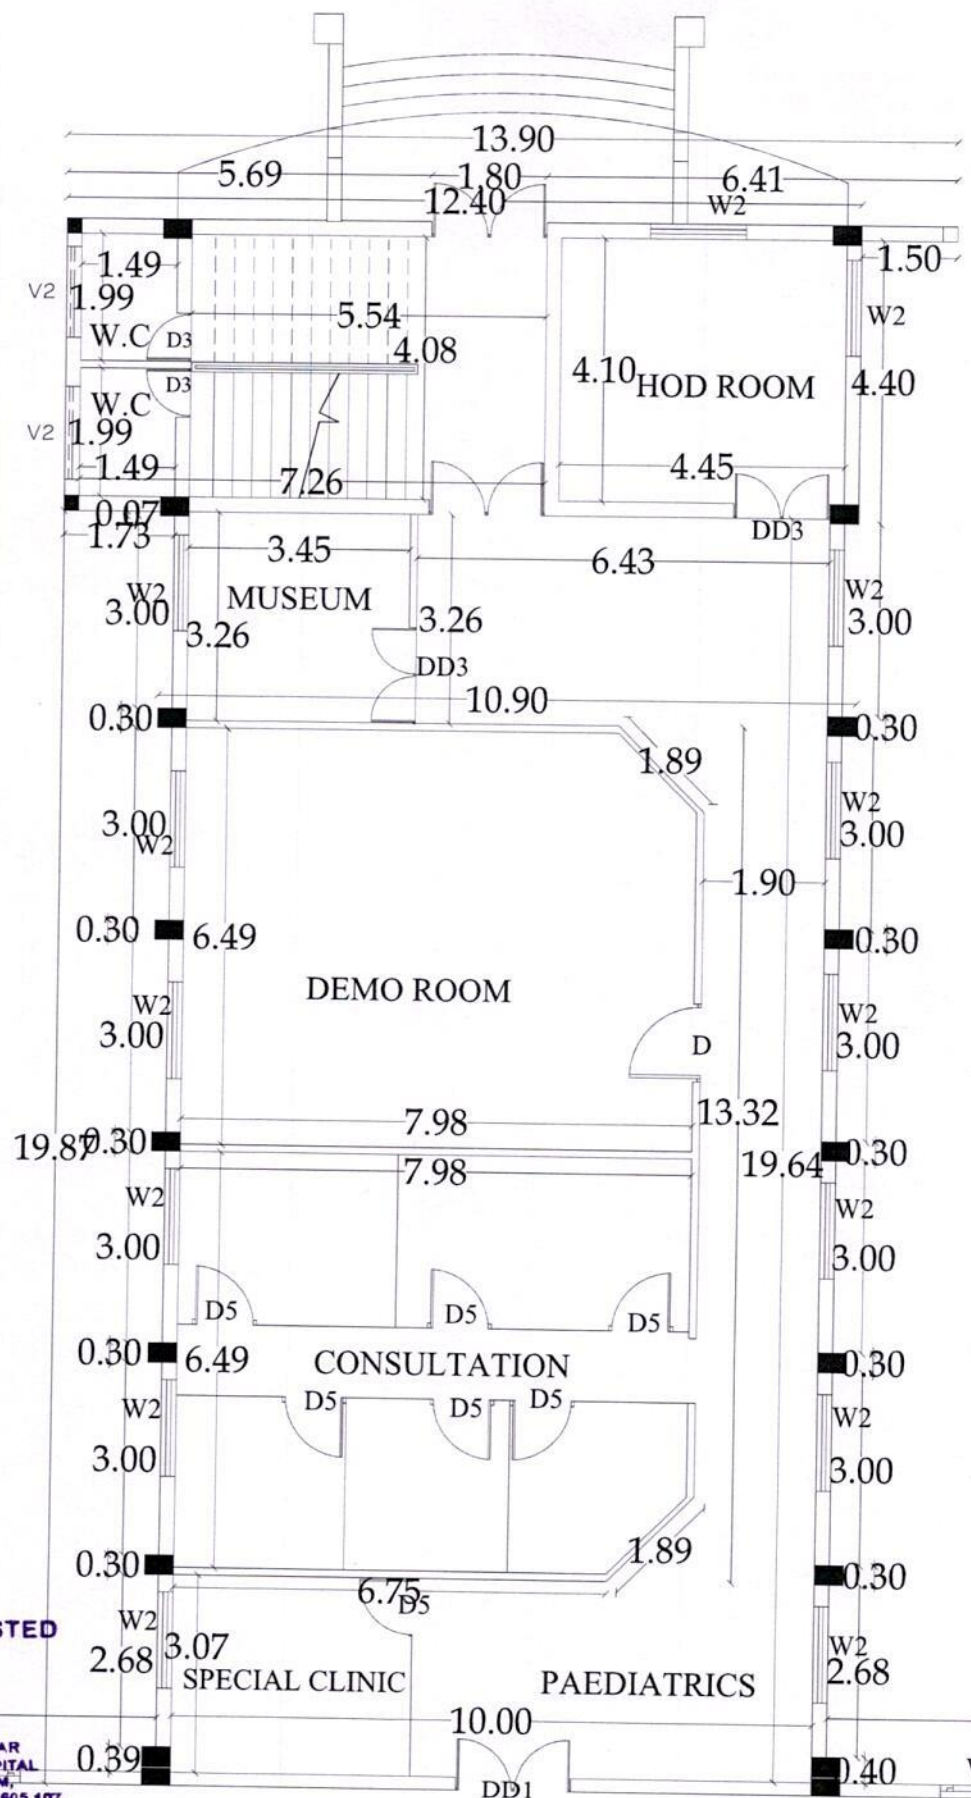

TRUE COPY ATTESTED

DEAN
SRIMANAKULA VINAYAKAR
MEDICAL COLLEGE & HOSPITAL
KALITHEERTHAL KUPPAM,
MADAGADIPET, PUDUCHERRY-605 107.

GROUND FLOOR - E WING

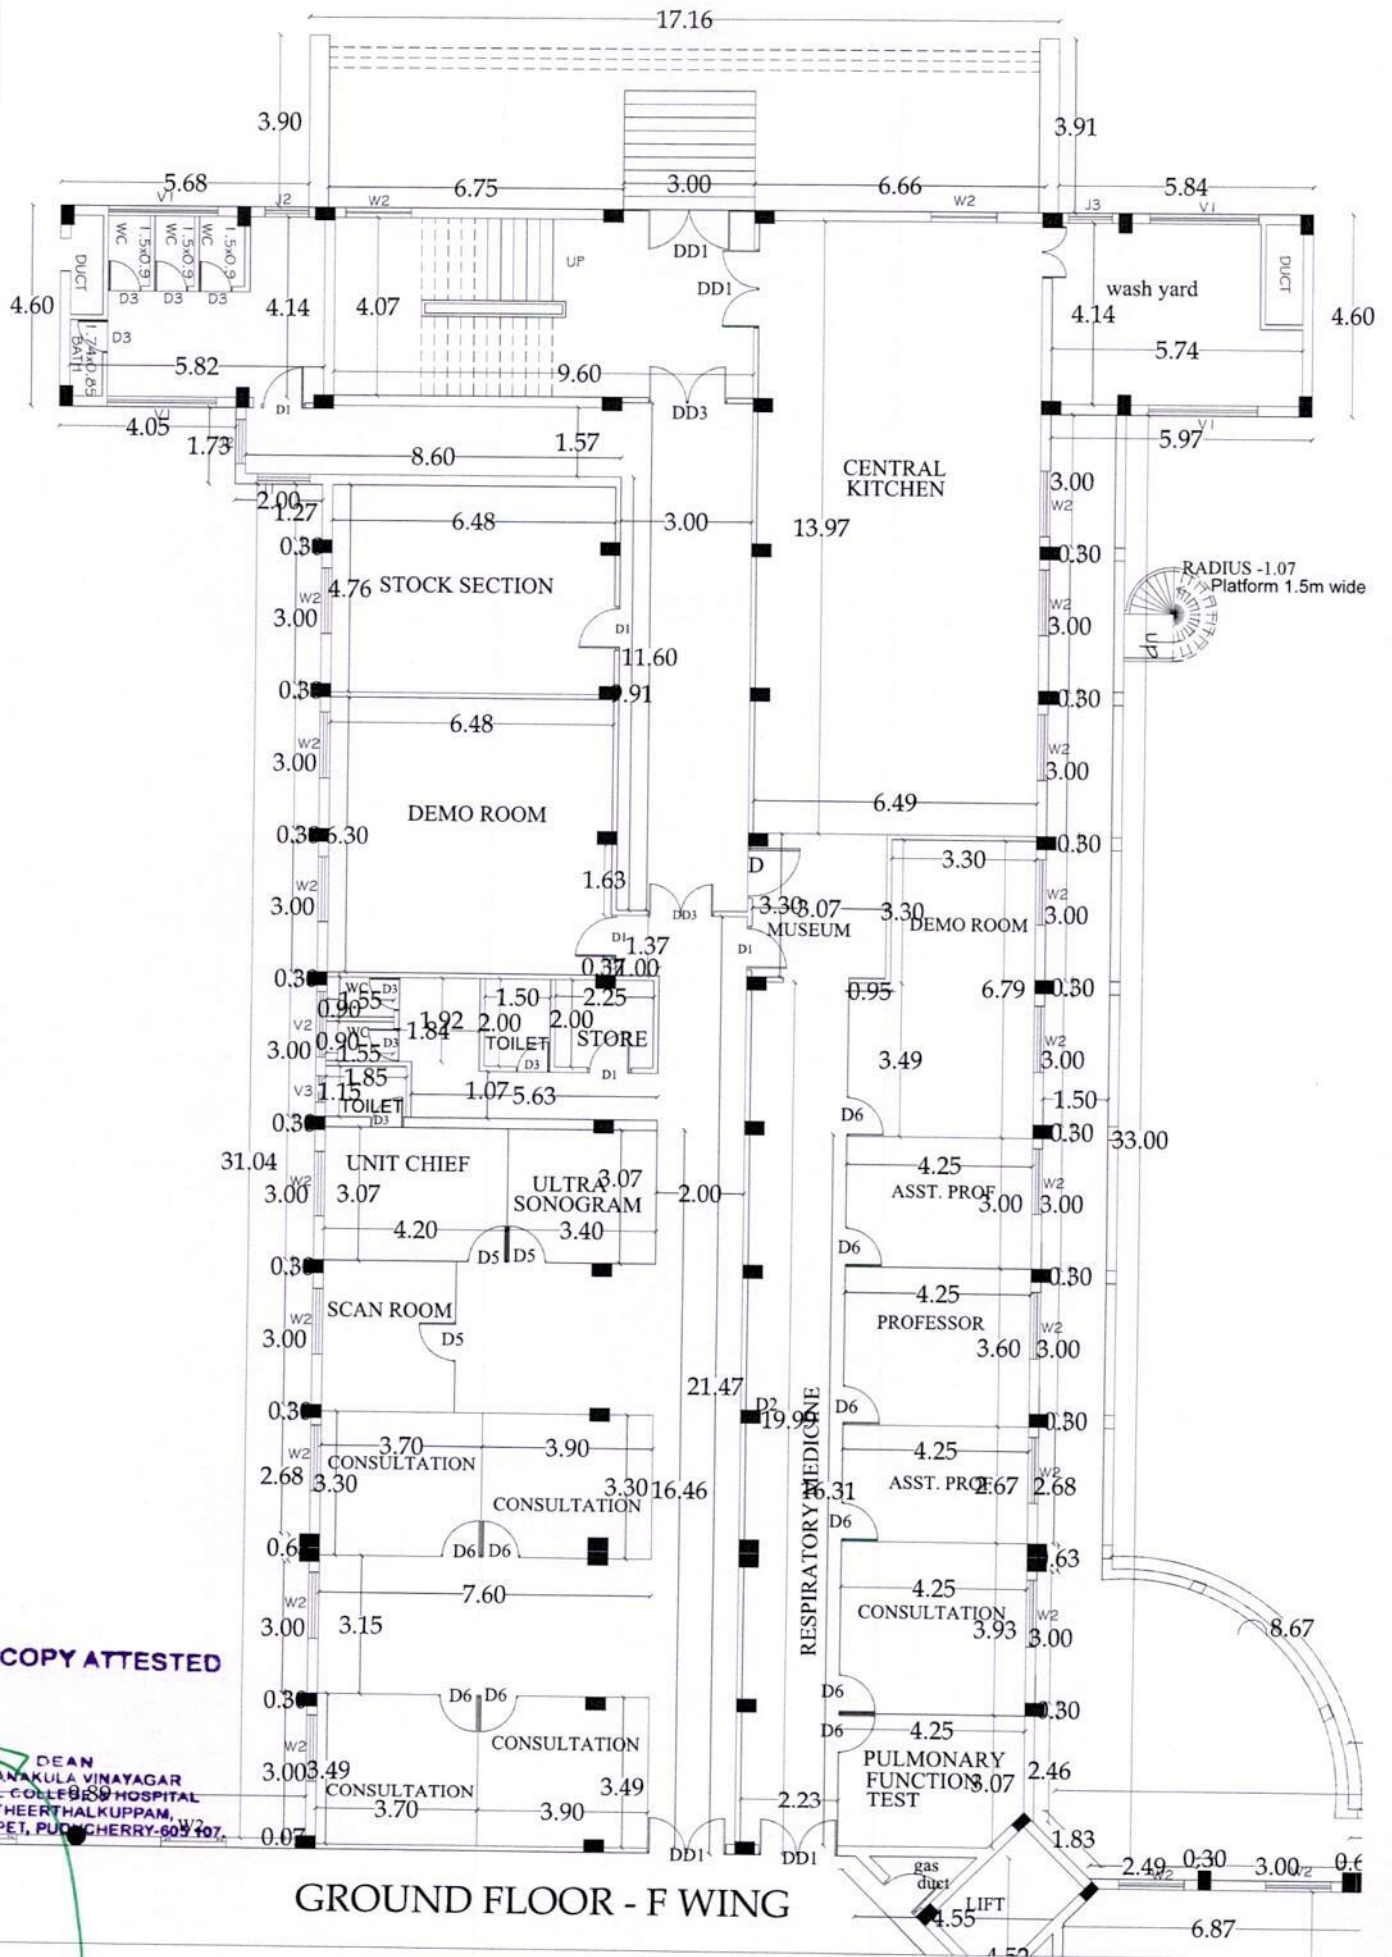

GROUND FLOOR - F WING

TRUE COPY ATTESTED


DEAN
SRI MANAKULA VINAYAGAR
MEDICAL COLLEGE HOSPITAL
KALITHEERTHALKUPPAM,
MADAGADIPET, PUDUCHERRY-605 007.

TRUE COPY ATTESTED

DEAN
SRI MANJUKULA VINAYAKAR
MEDICAL COLLEGE HOSPITAL
KALITHEERTHALKUPPAM,
MADAGADIPETTA, PUDUCHERRY-605 107.


4.25
ISULTATION

4.25
LMOINAR
INCTION
ST

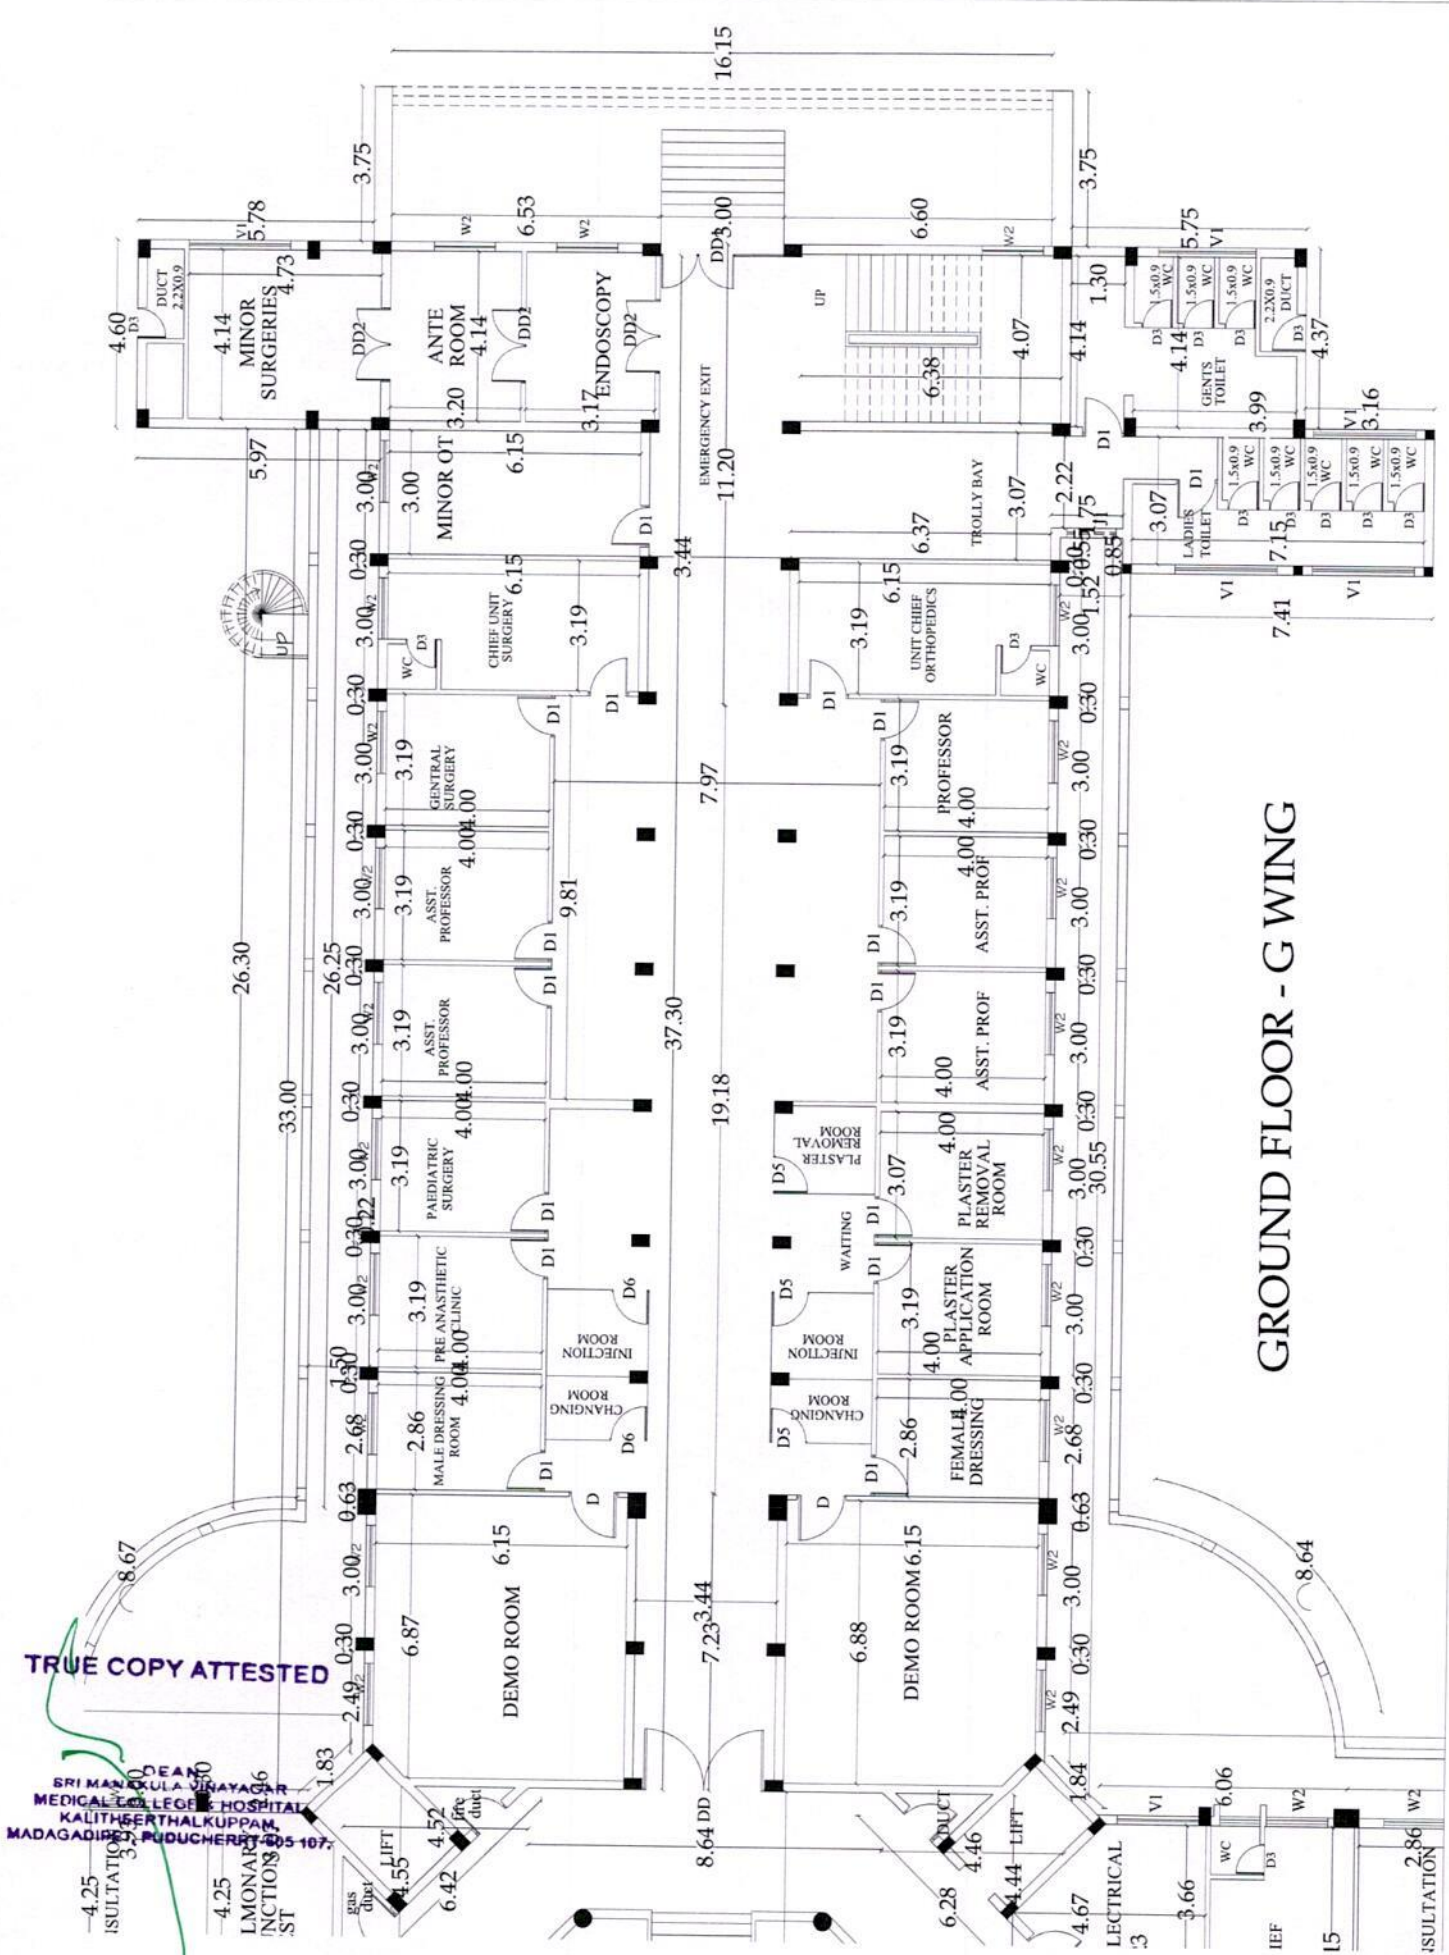


GROUND FLOOR - G WING

2.86
ISULTATION

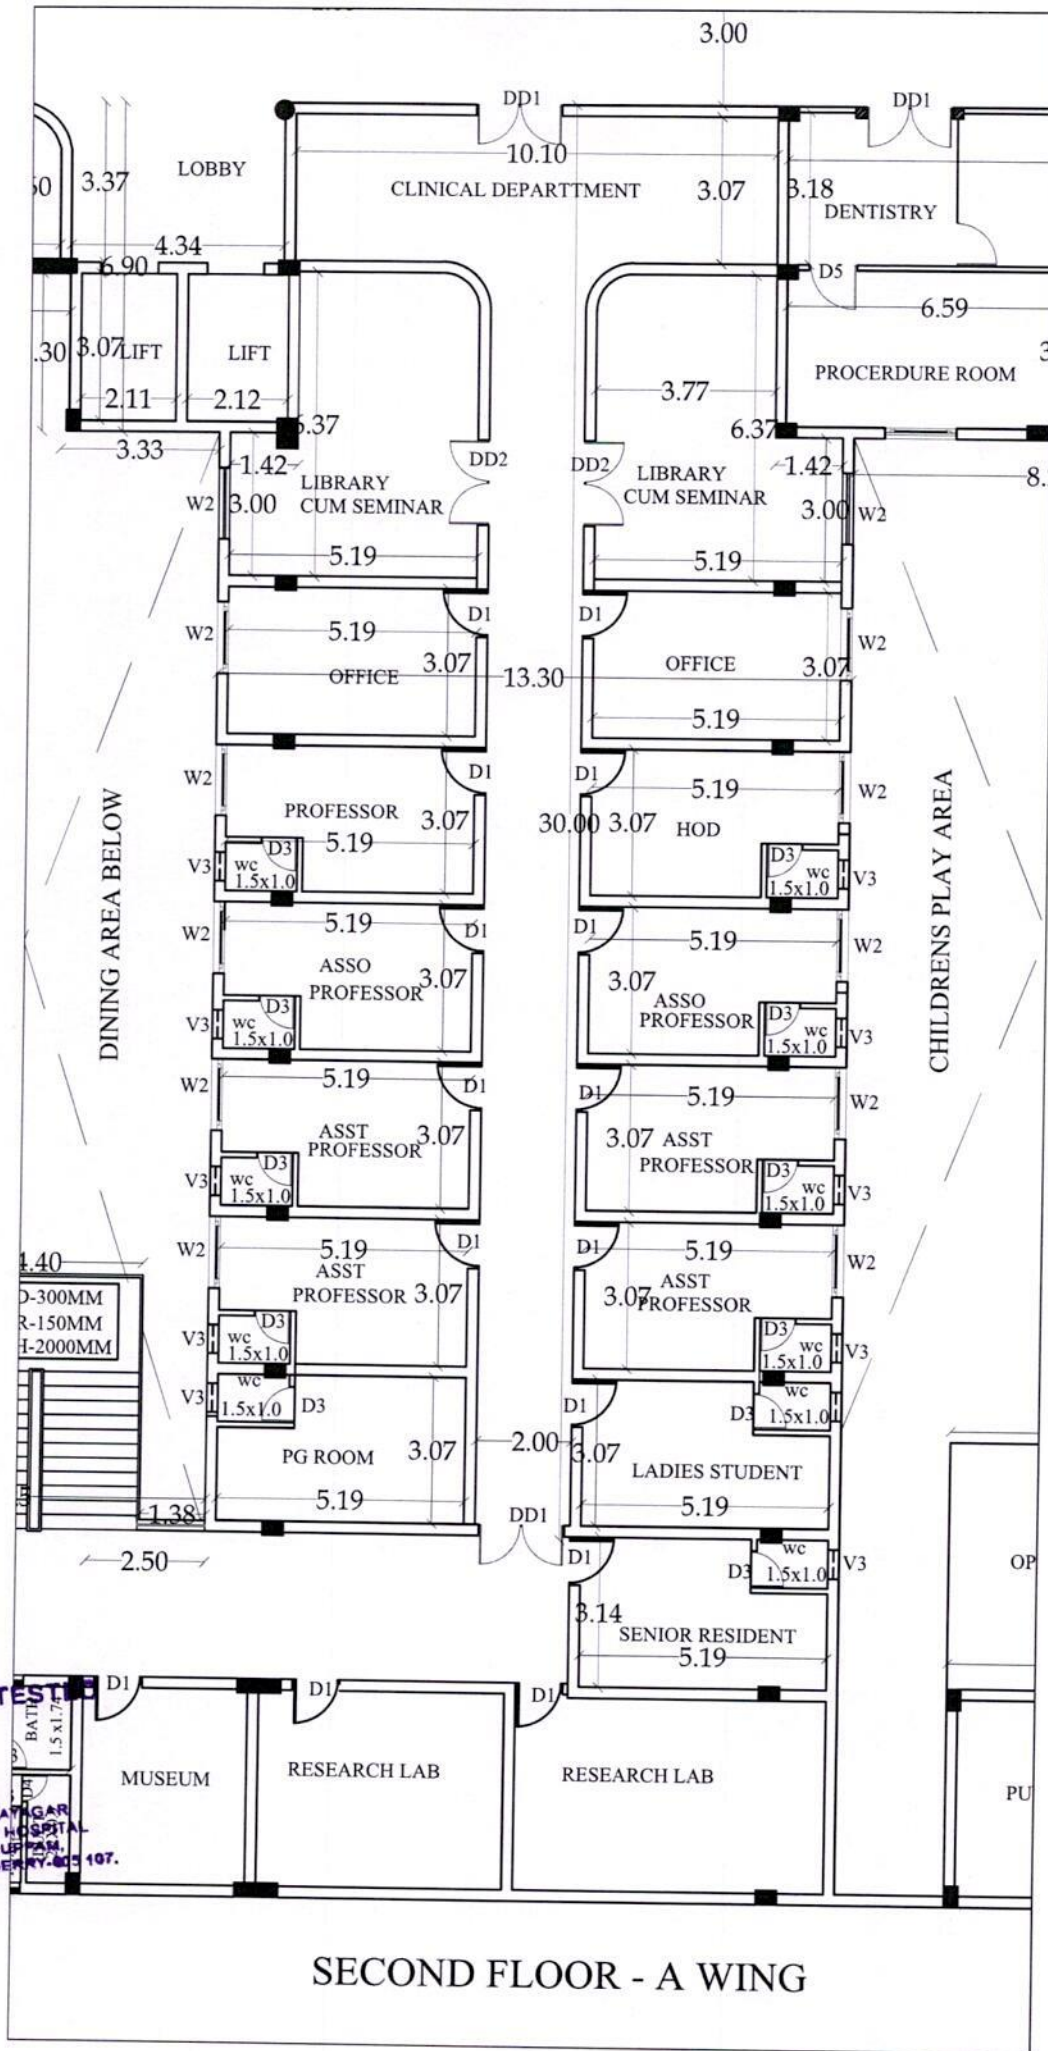


TRUE COPY ATTESTED
 DEAN
 SRI MANAKULA VINAYAGAR
 MEDICAL COLLEGE & HOSPITAL
 KALITHEERTHALKUPPAM,
 MADAGADIPET, PUDUCHERRY-605 017.

SECOND FLOOR - A WING

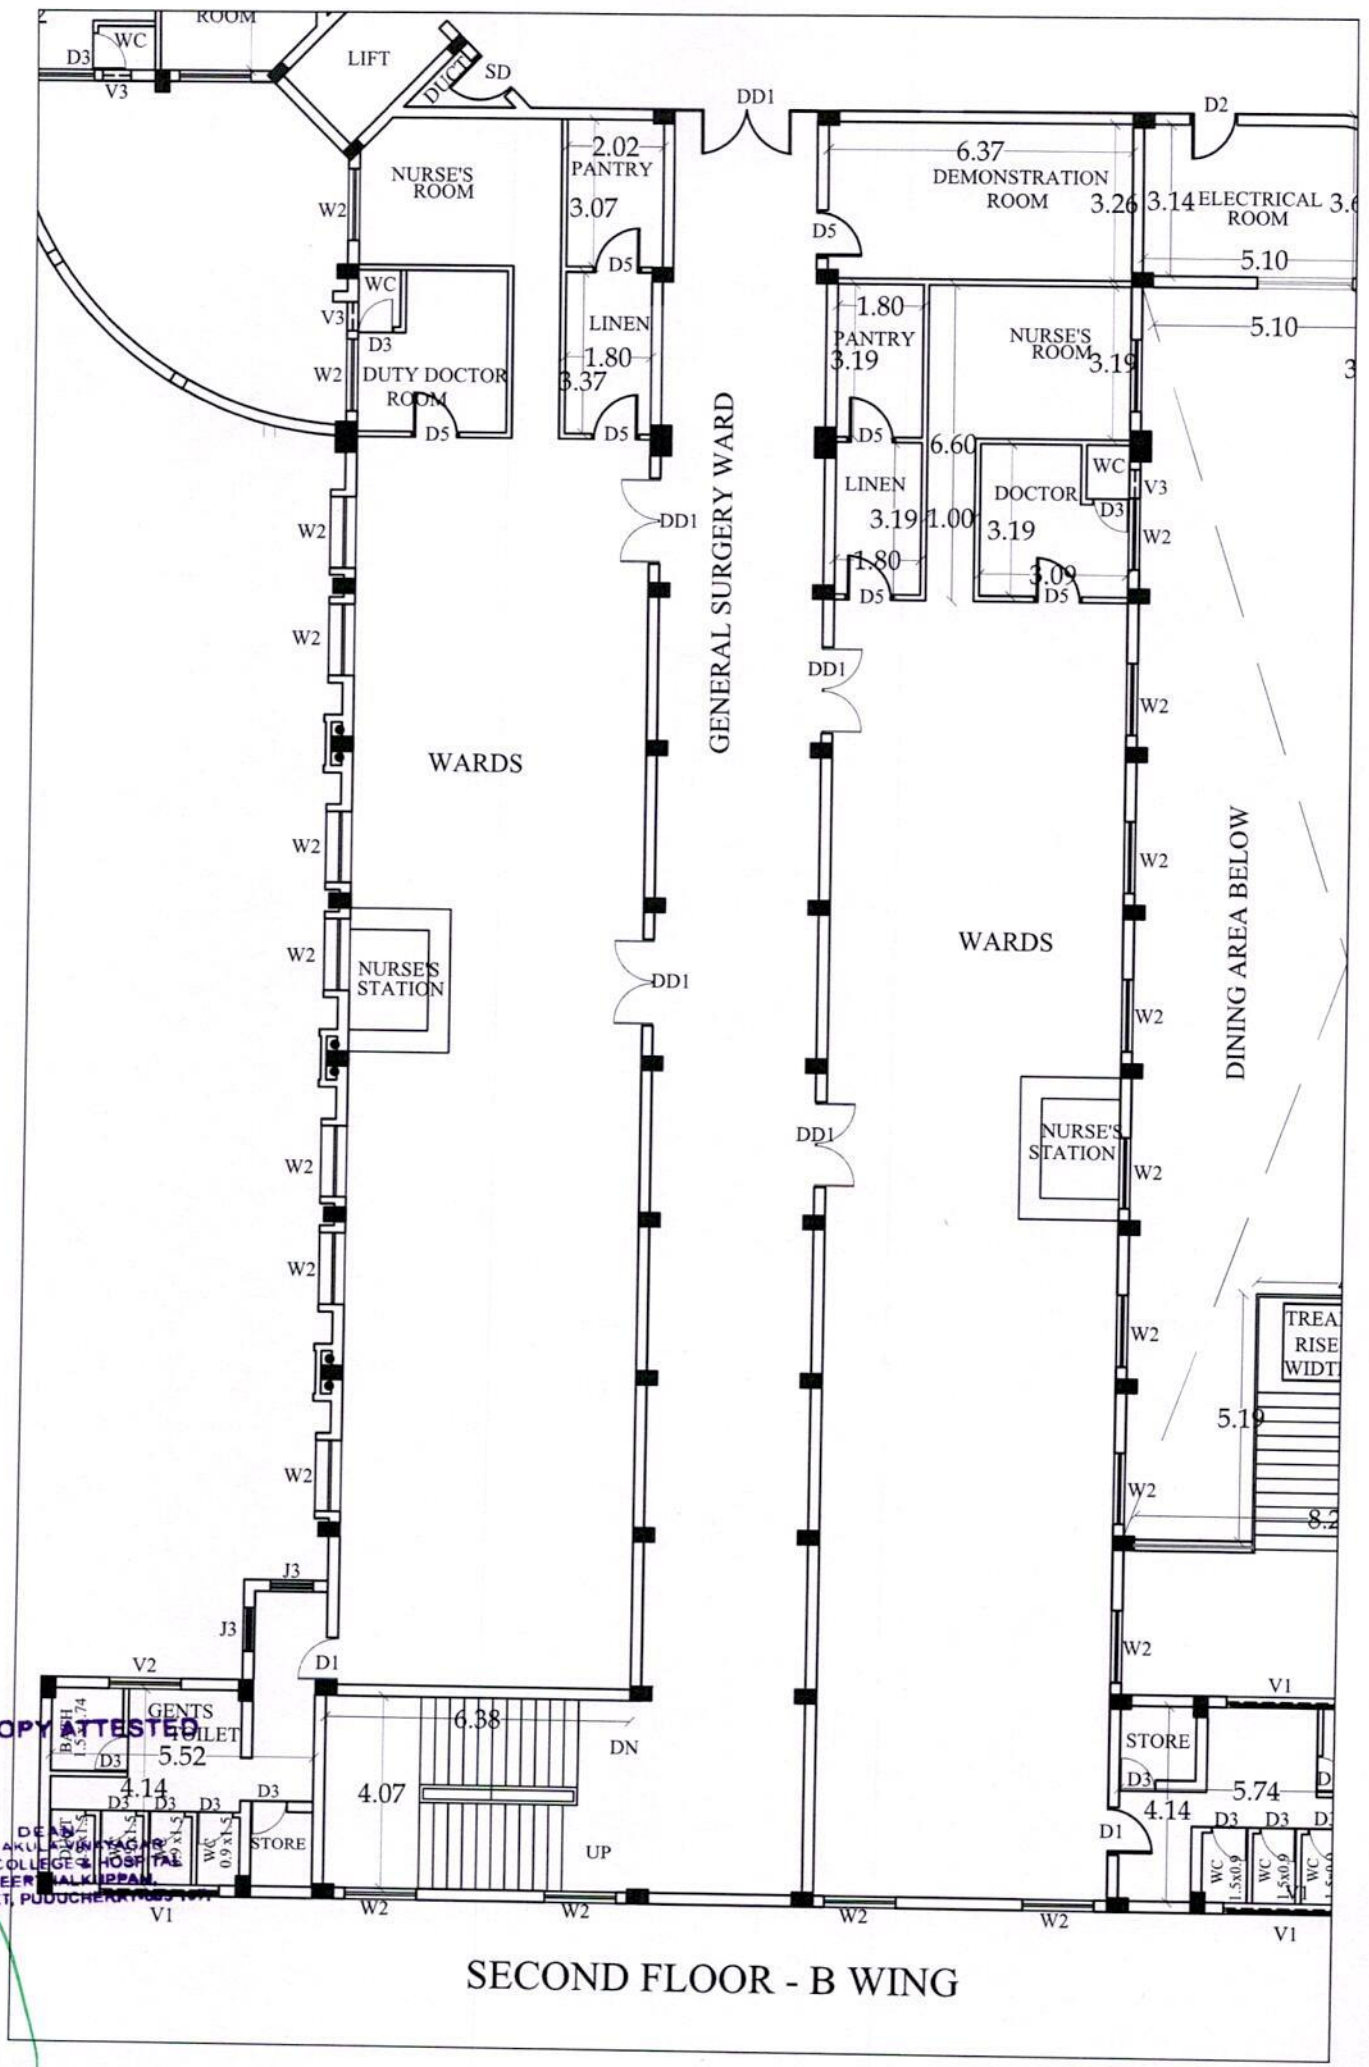


SECOND FLOOR - B WING

TRUE COPY ATTESTED
 DEAN
 SRINIVASAN
 MEDICAL COLLEGE
 KALITHEER
 MADAGADIRET, PUDUCHERRY

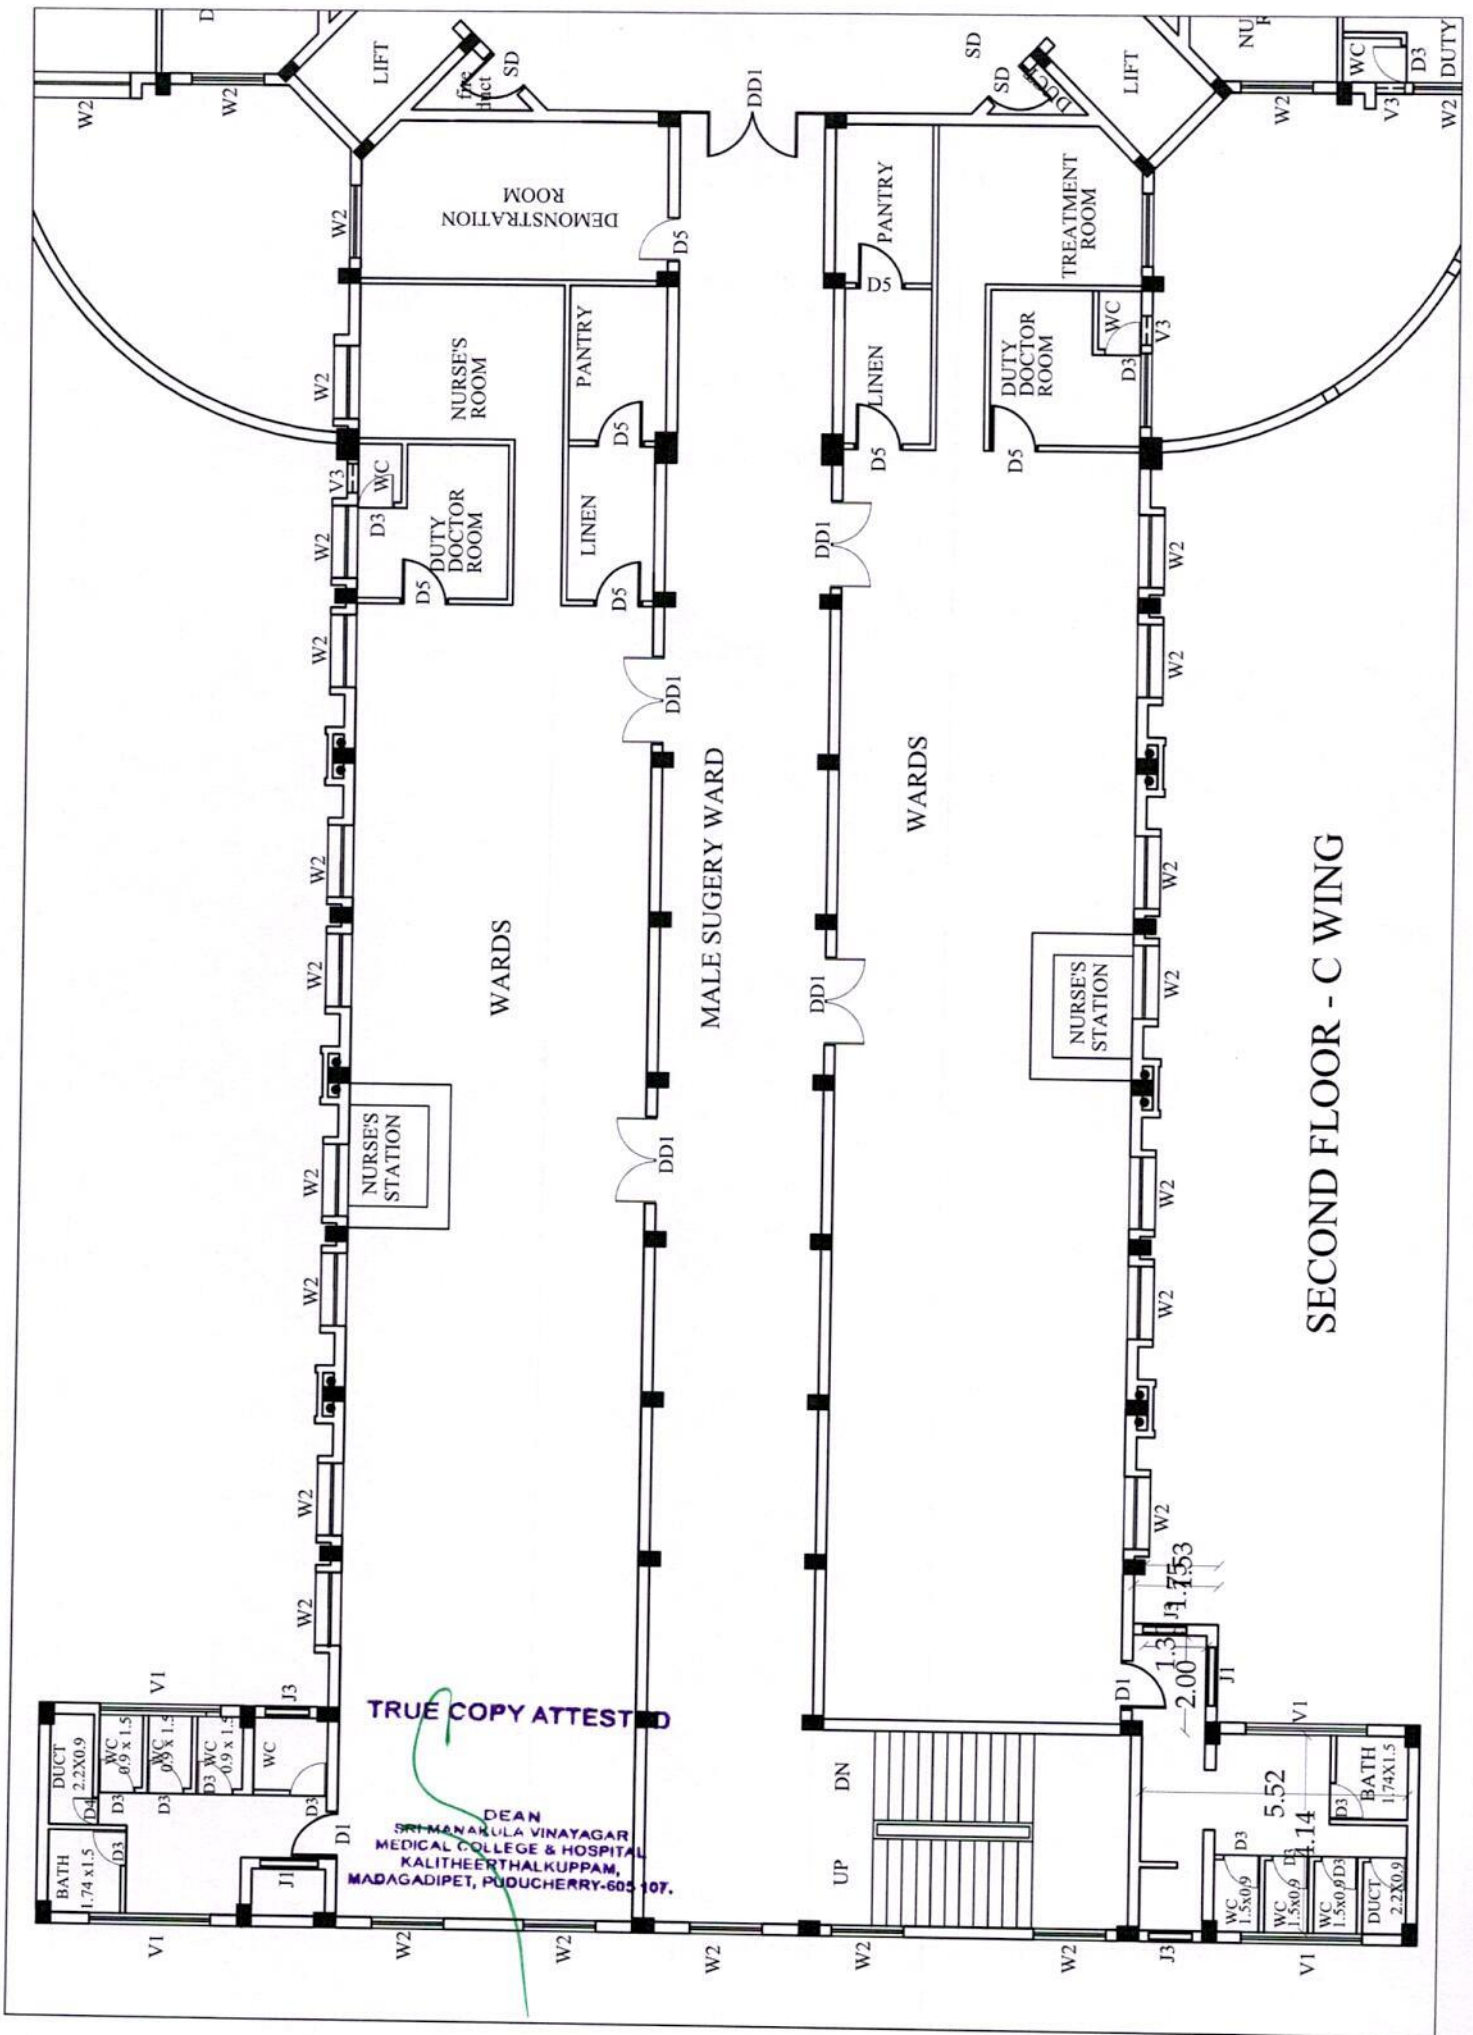


SECOND FLOOR - C WING

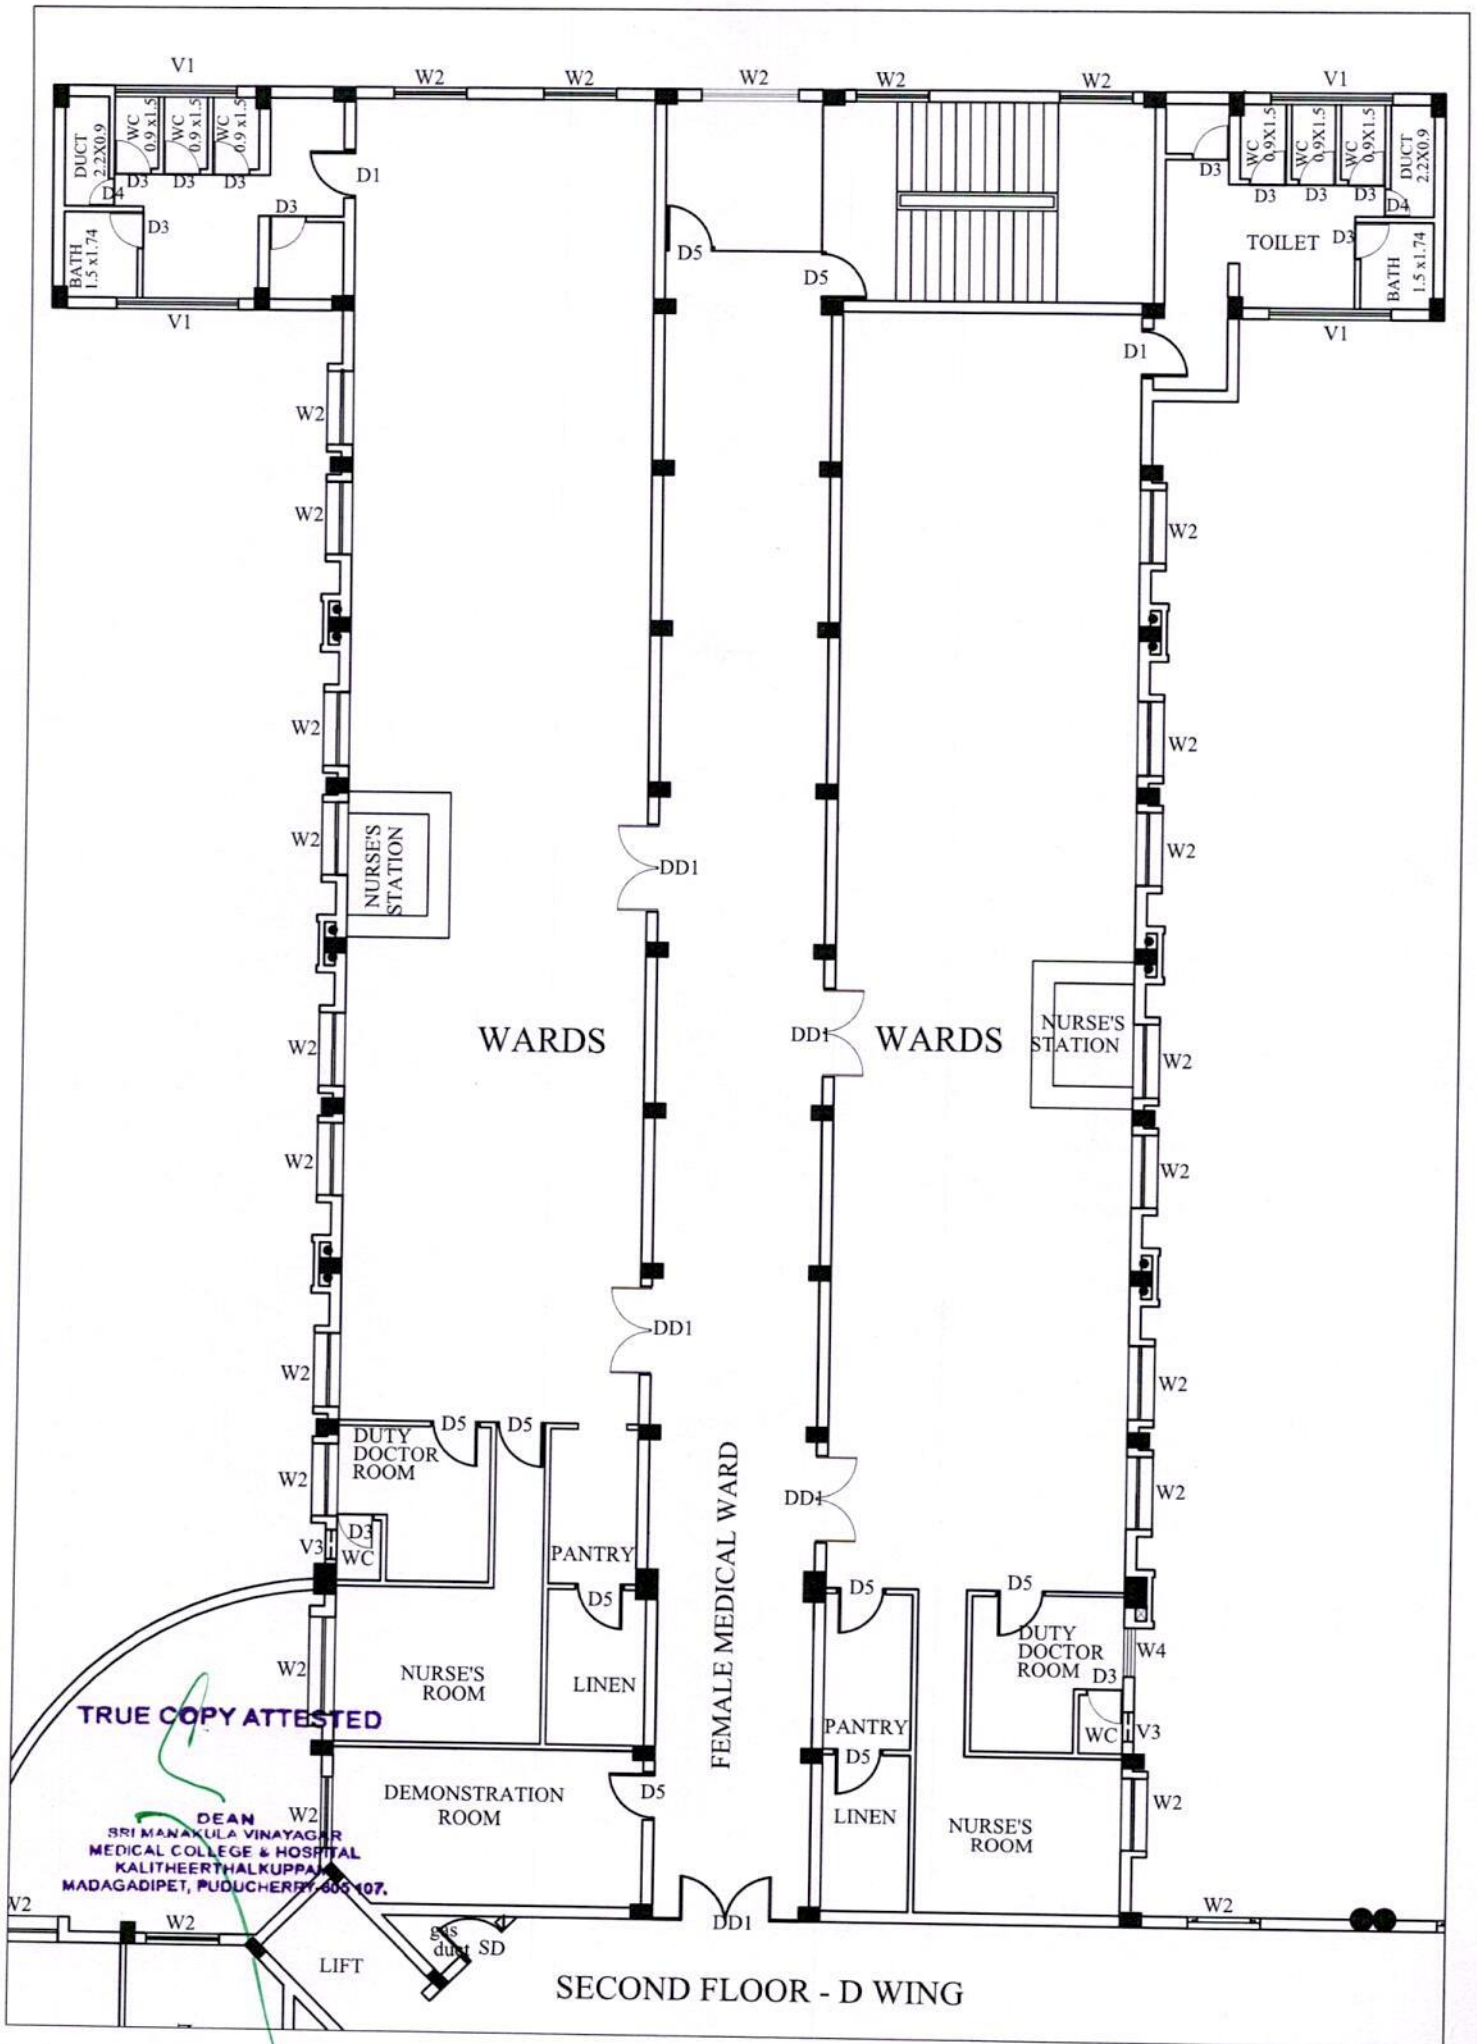

TRUE COPY ATTESTED

DEAN
SRI MANAKULA VINAYAGAR
MEDICAL COLLEGE & HOSPITAL
KALITHEERTHALKUPPA
MADAGADIPET, PUDUCHERRY-605 007.


SECOND FLOOR - D WING

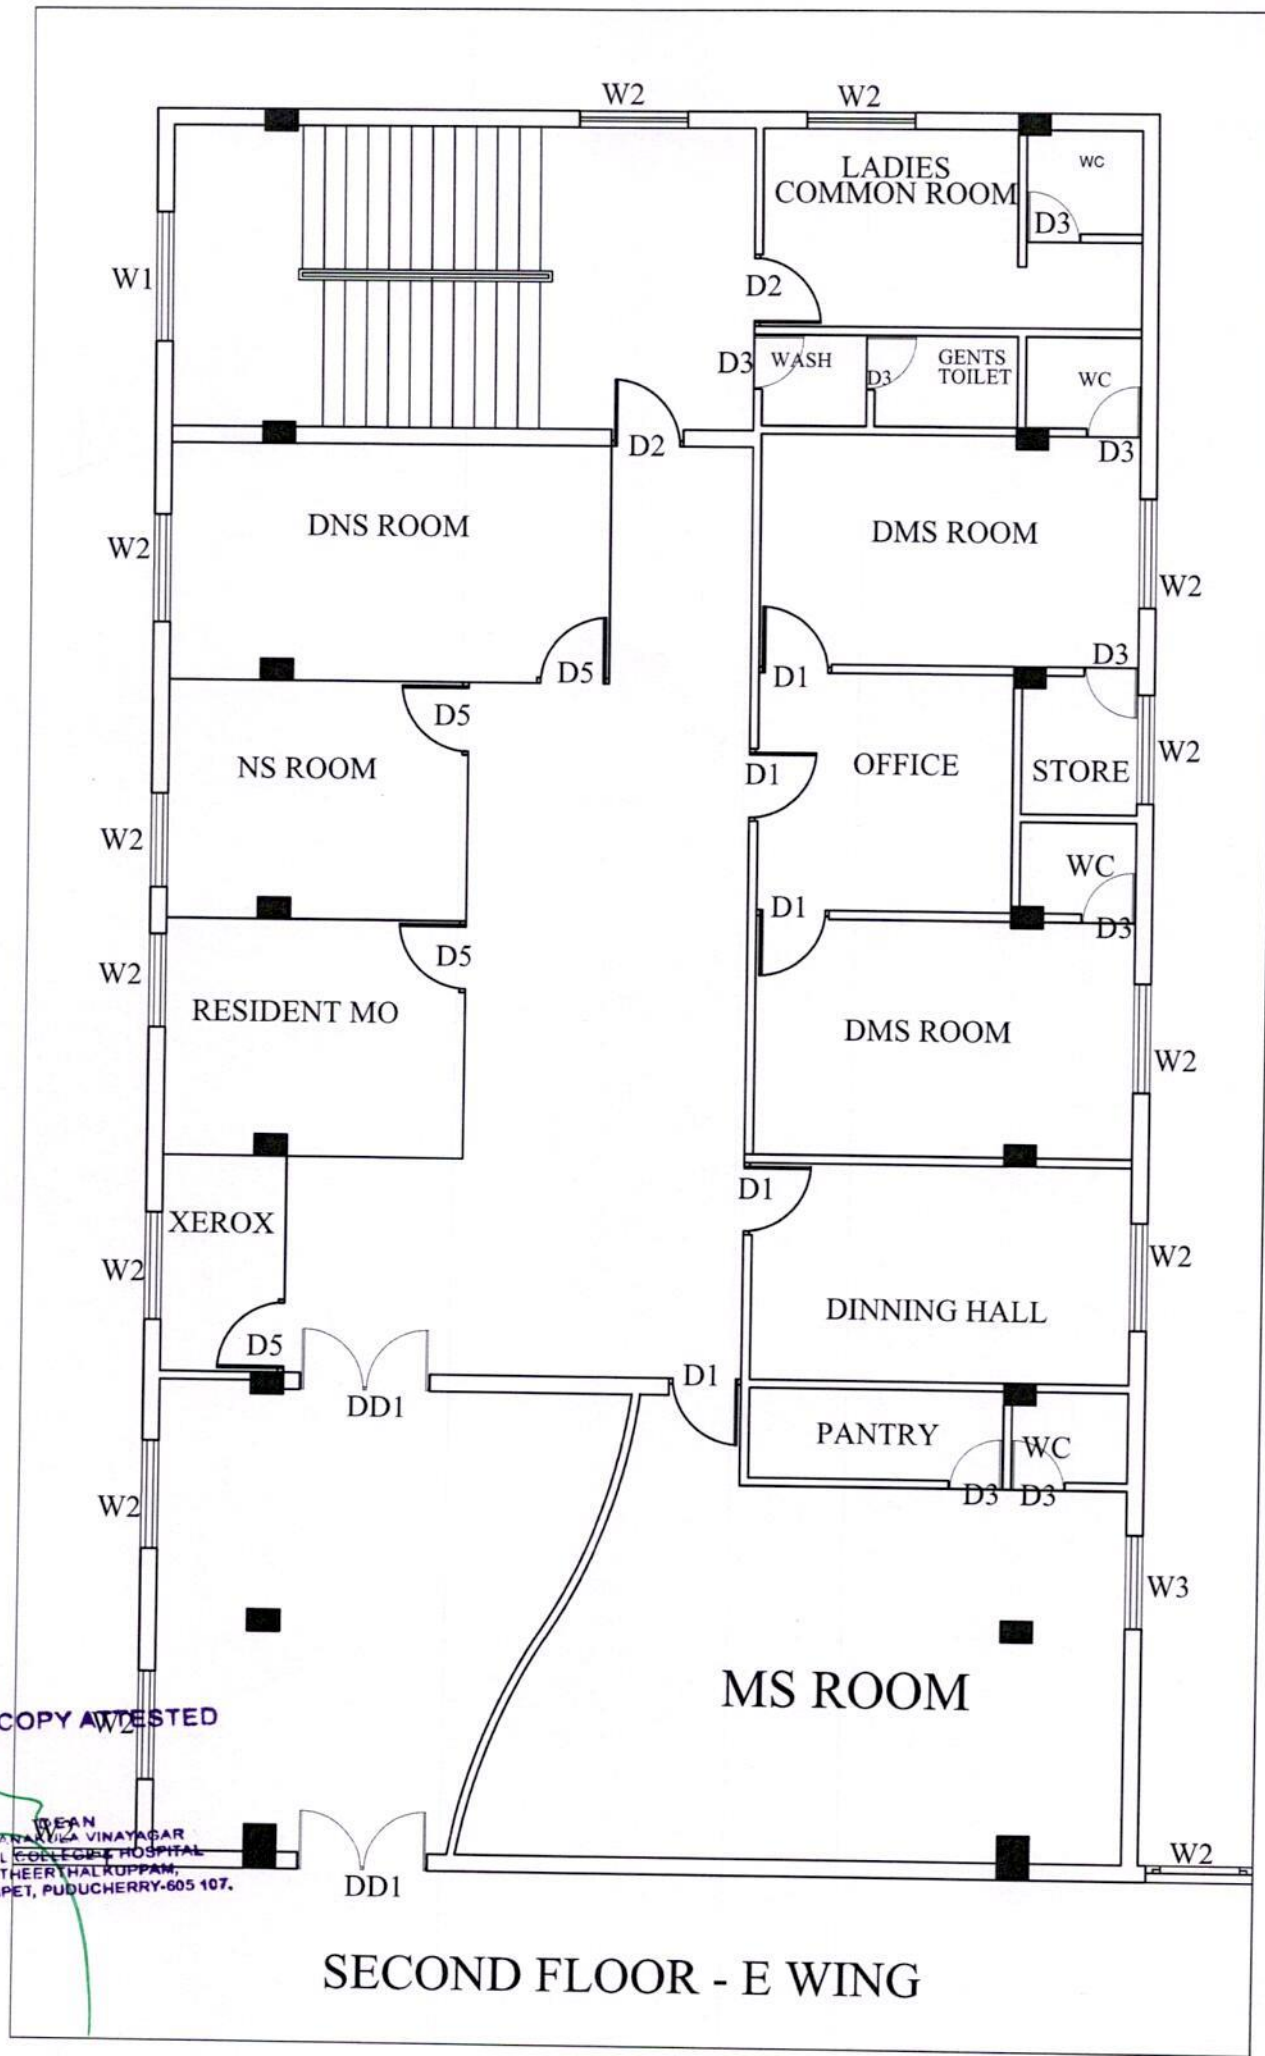

TRUE COPY ATTESTED

WEAN
SRI MANJUNATHA VINAYAGAR
MEDICAL COLLEGE HOSPITAL
KALITHEERTHALKUPPAM,
MADAGADIPET, PUDUCHERRY-605 107.


SECOND FLOOR - E WING

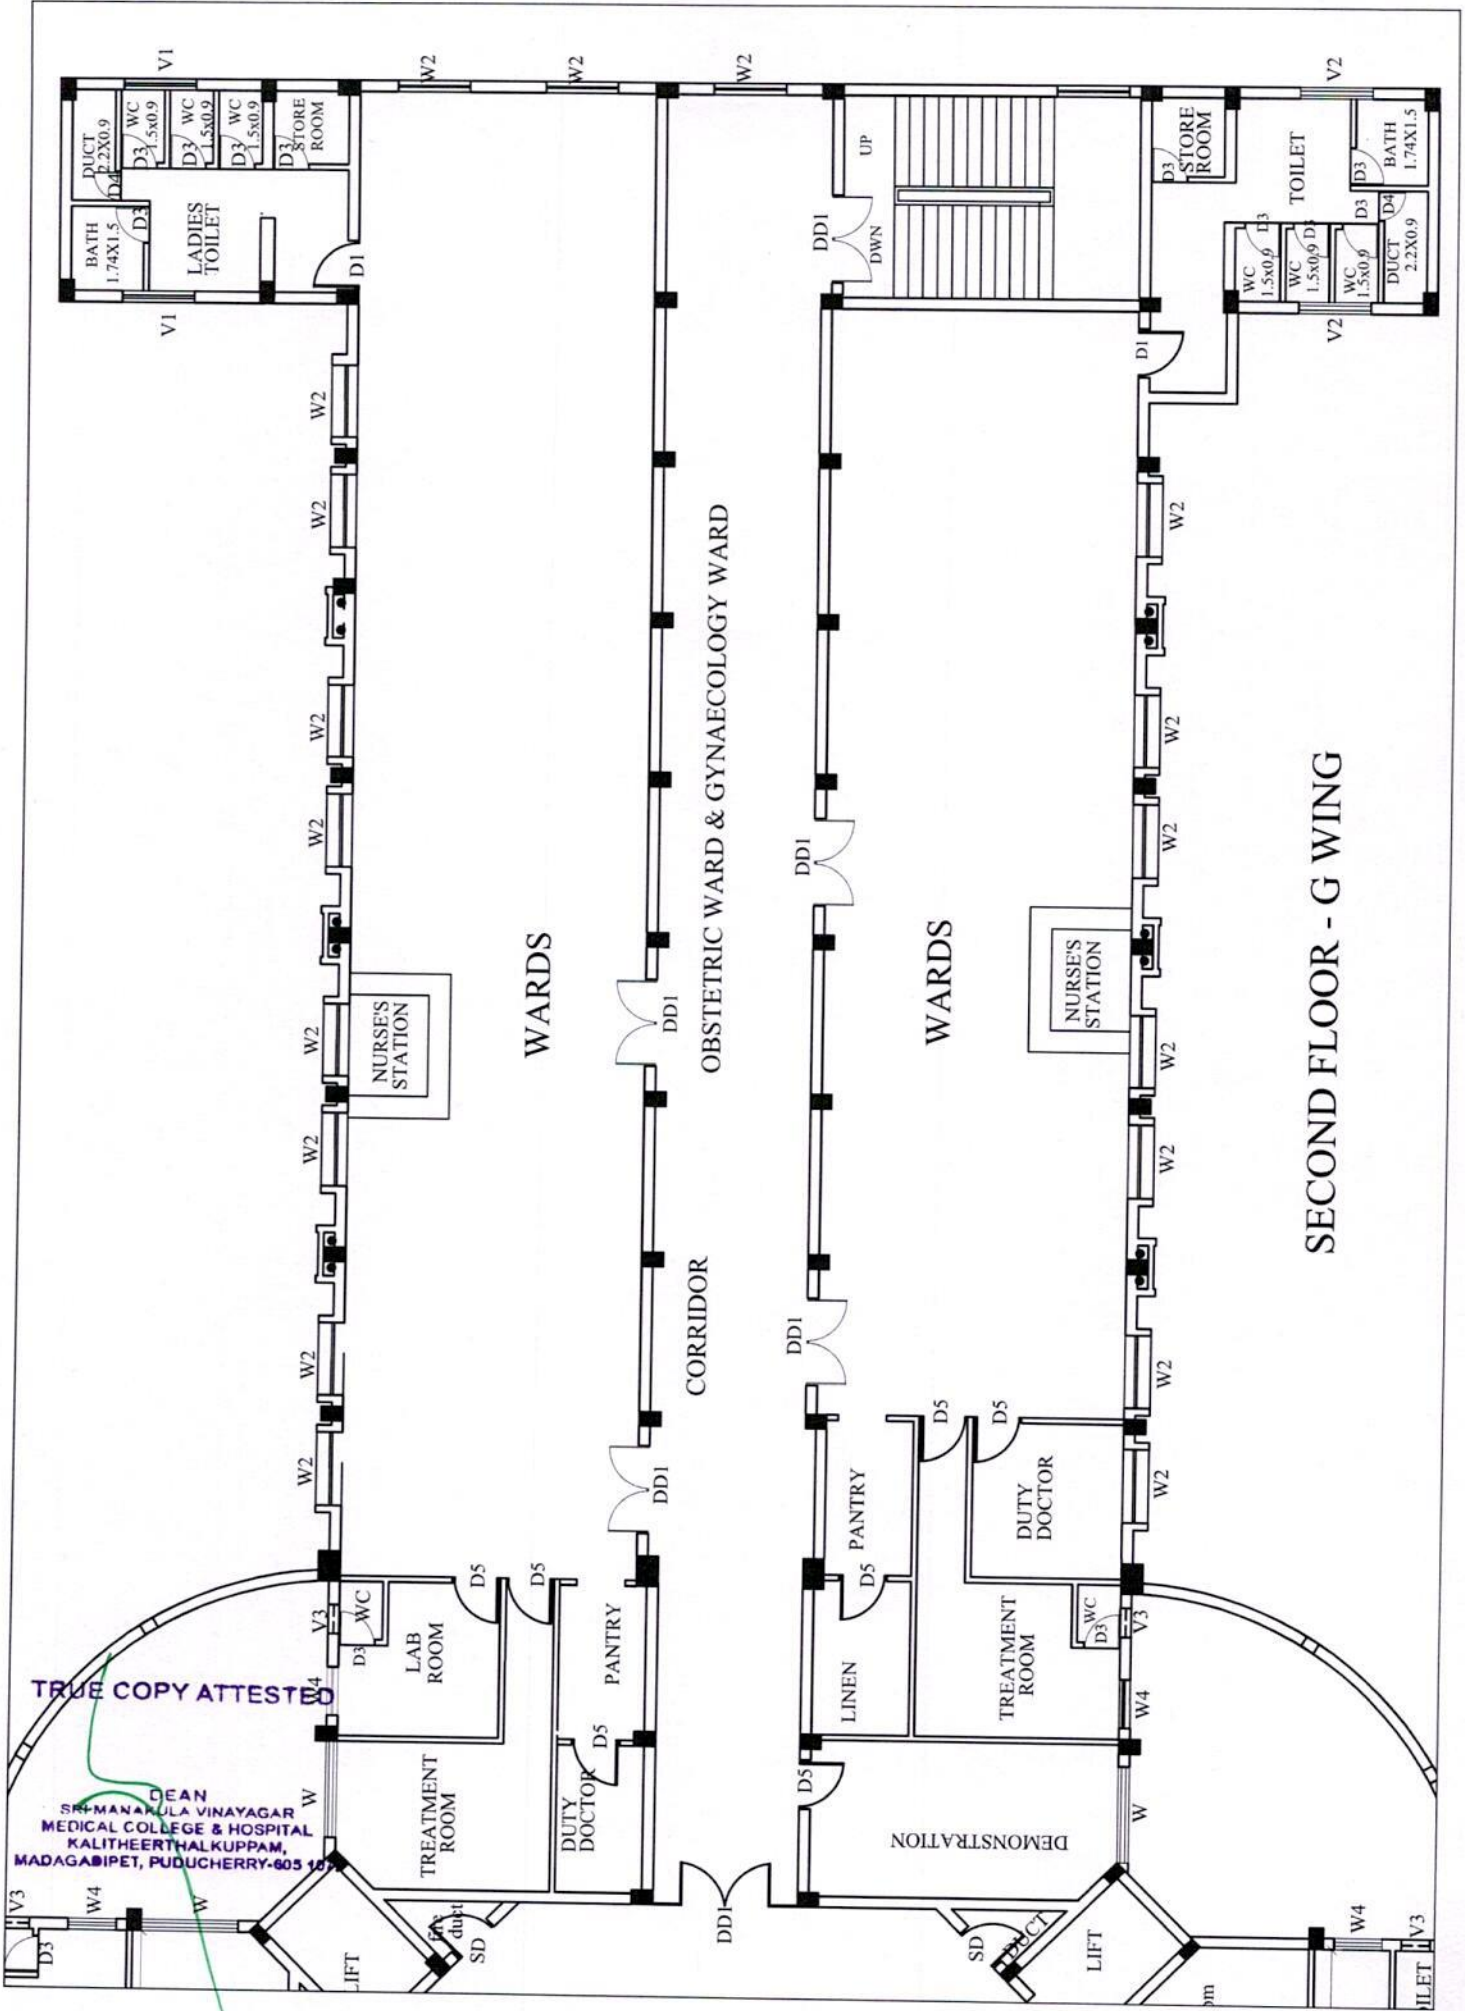

TRUE COPY ATTESTED


DEAN
 SRIMANAKULA VINAYAGAR
 MEDICAL COLLEGE & HOSPITAL
 KALITHEERTHALKUPPAM,
 MADAGAPPET, PUDUCHERRY-605 010

SECOND FLOOR - G WING

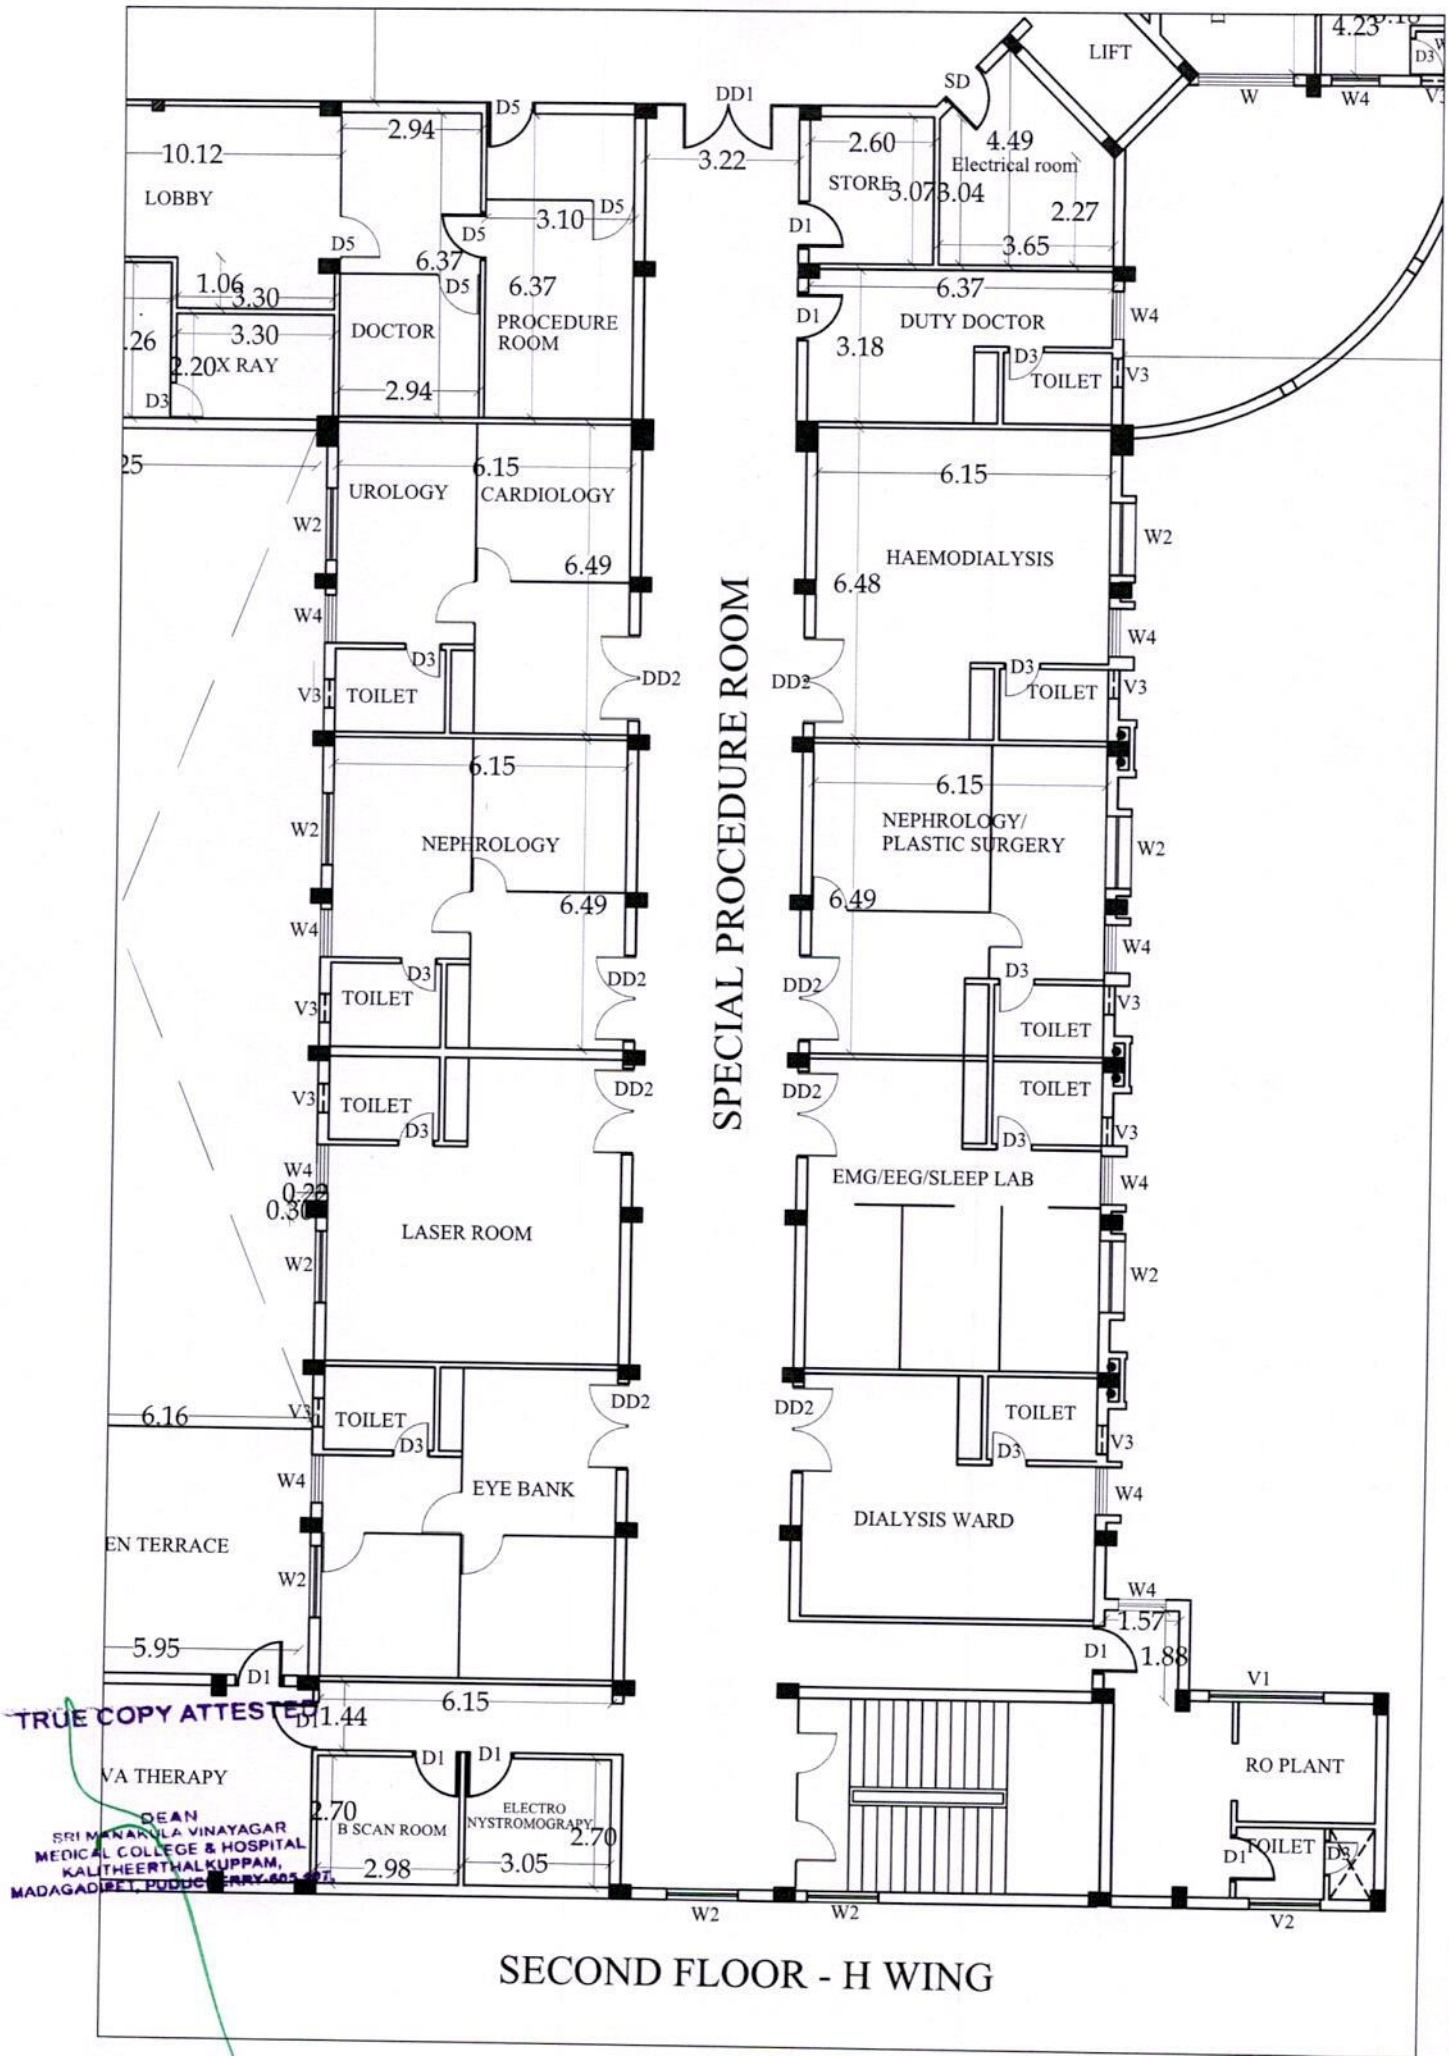

SECOND FLOOR - H WING


TRUE COPY ATTESTED
 DEAN
 SRIMANARAJA VINAYAGAR
 MEDICAL COLLEGE & HOSPITAL
 KALITHEERTHALKUPPAM,
 MADAGADIET, PUDUCHERRY-605 007.

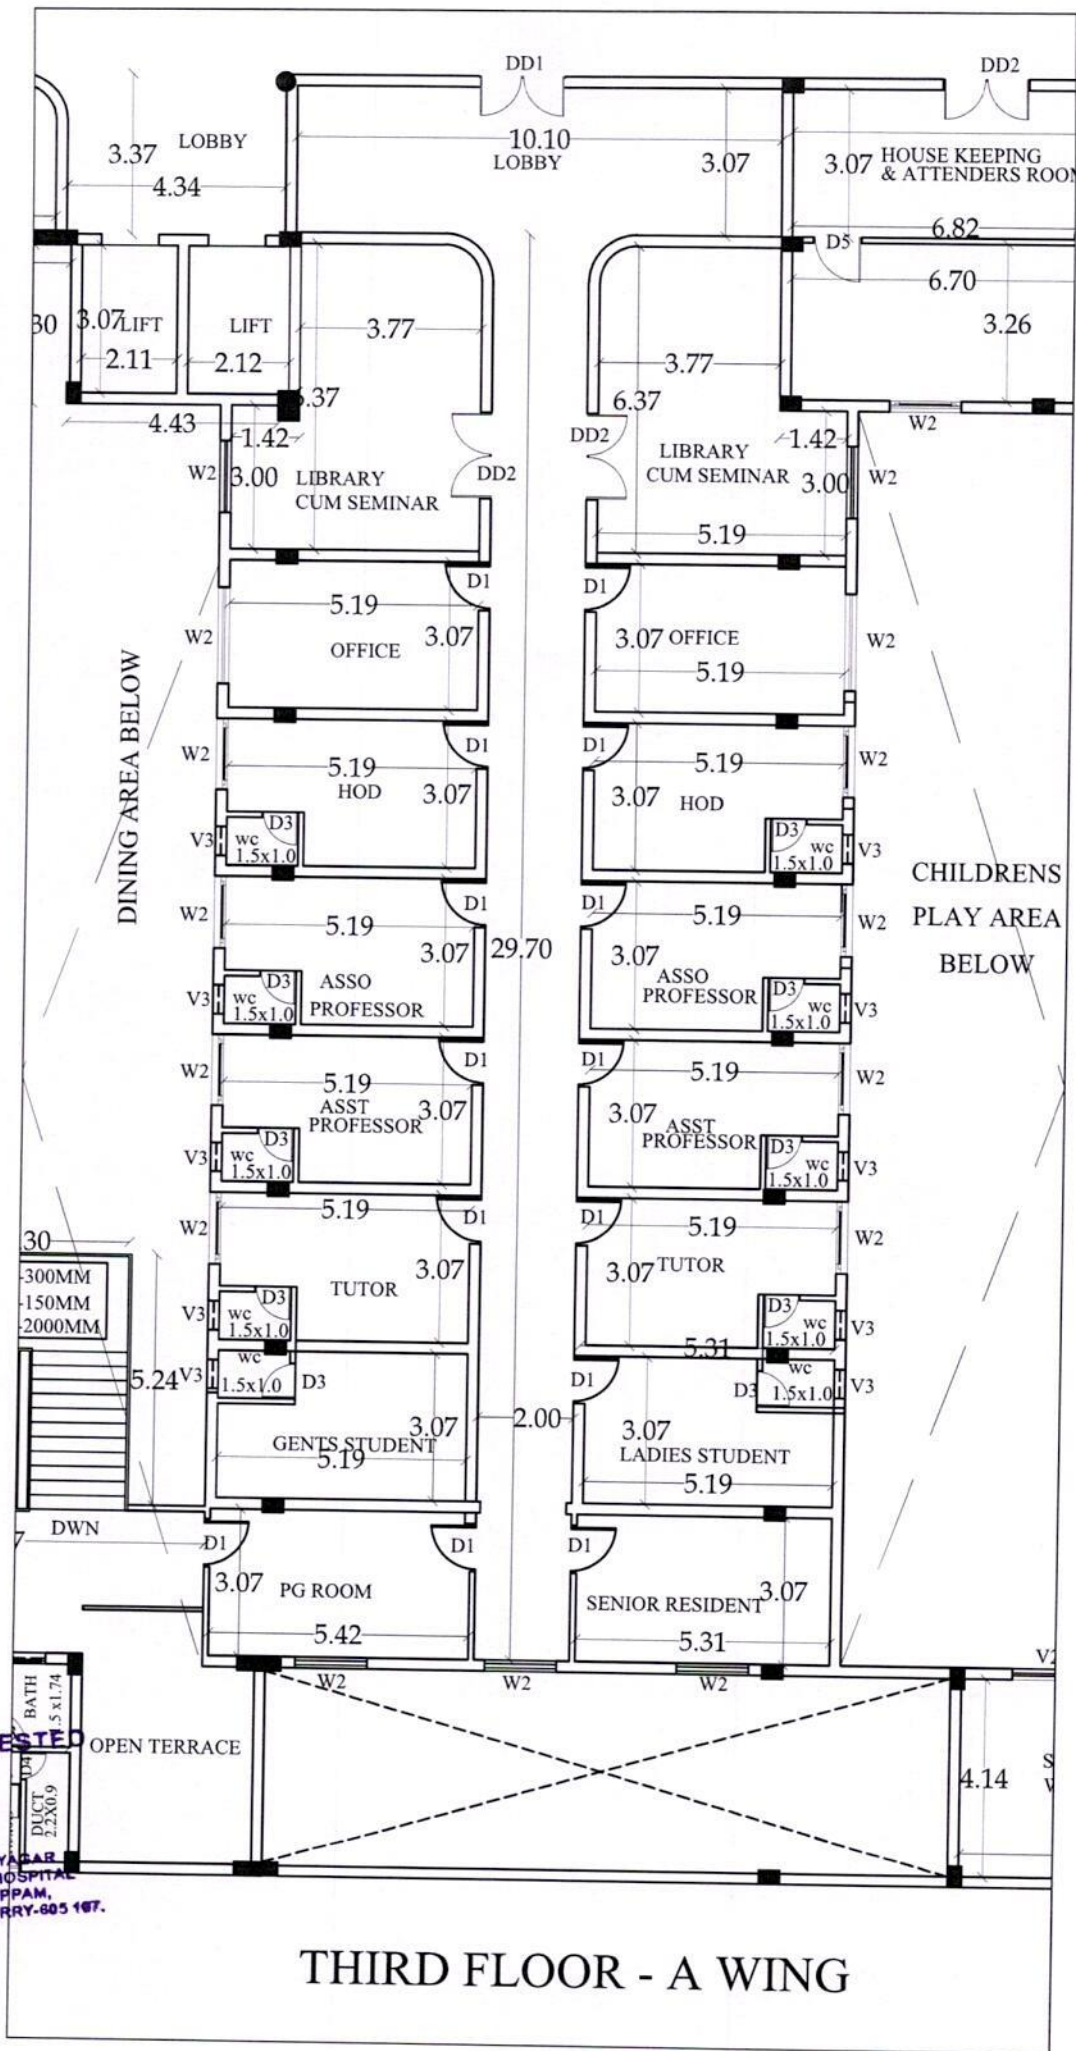

TRUE COPY ATTESTED


DEAN
SRI MANAKULA VINAYAKAR
MEDICAL COLLEGE & HOSPITAL
KALITHEERTHALKUPPAM,
MADAGADIPET, PUDUCHERRY-605 107.

THIRD FLOOR - A WING

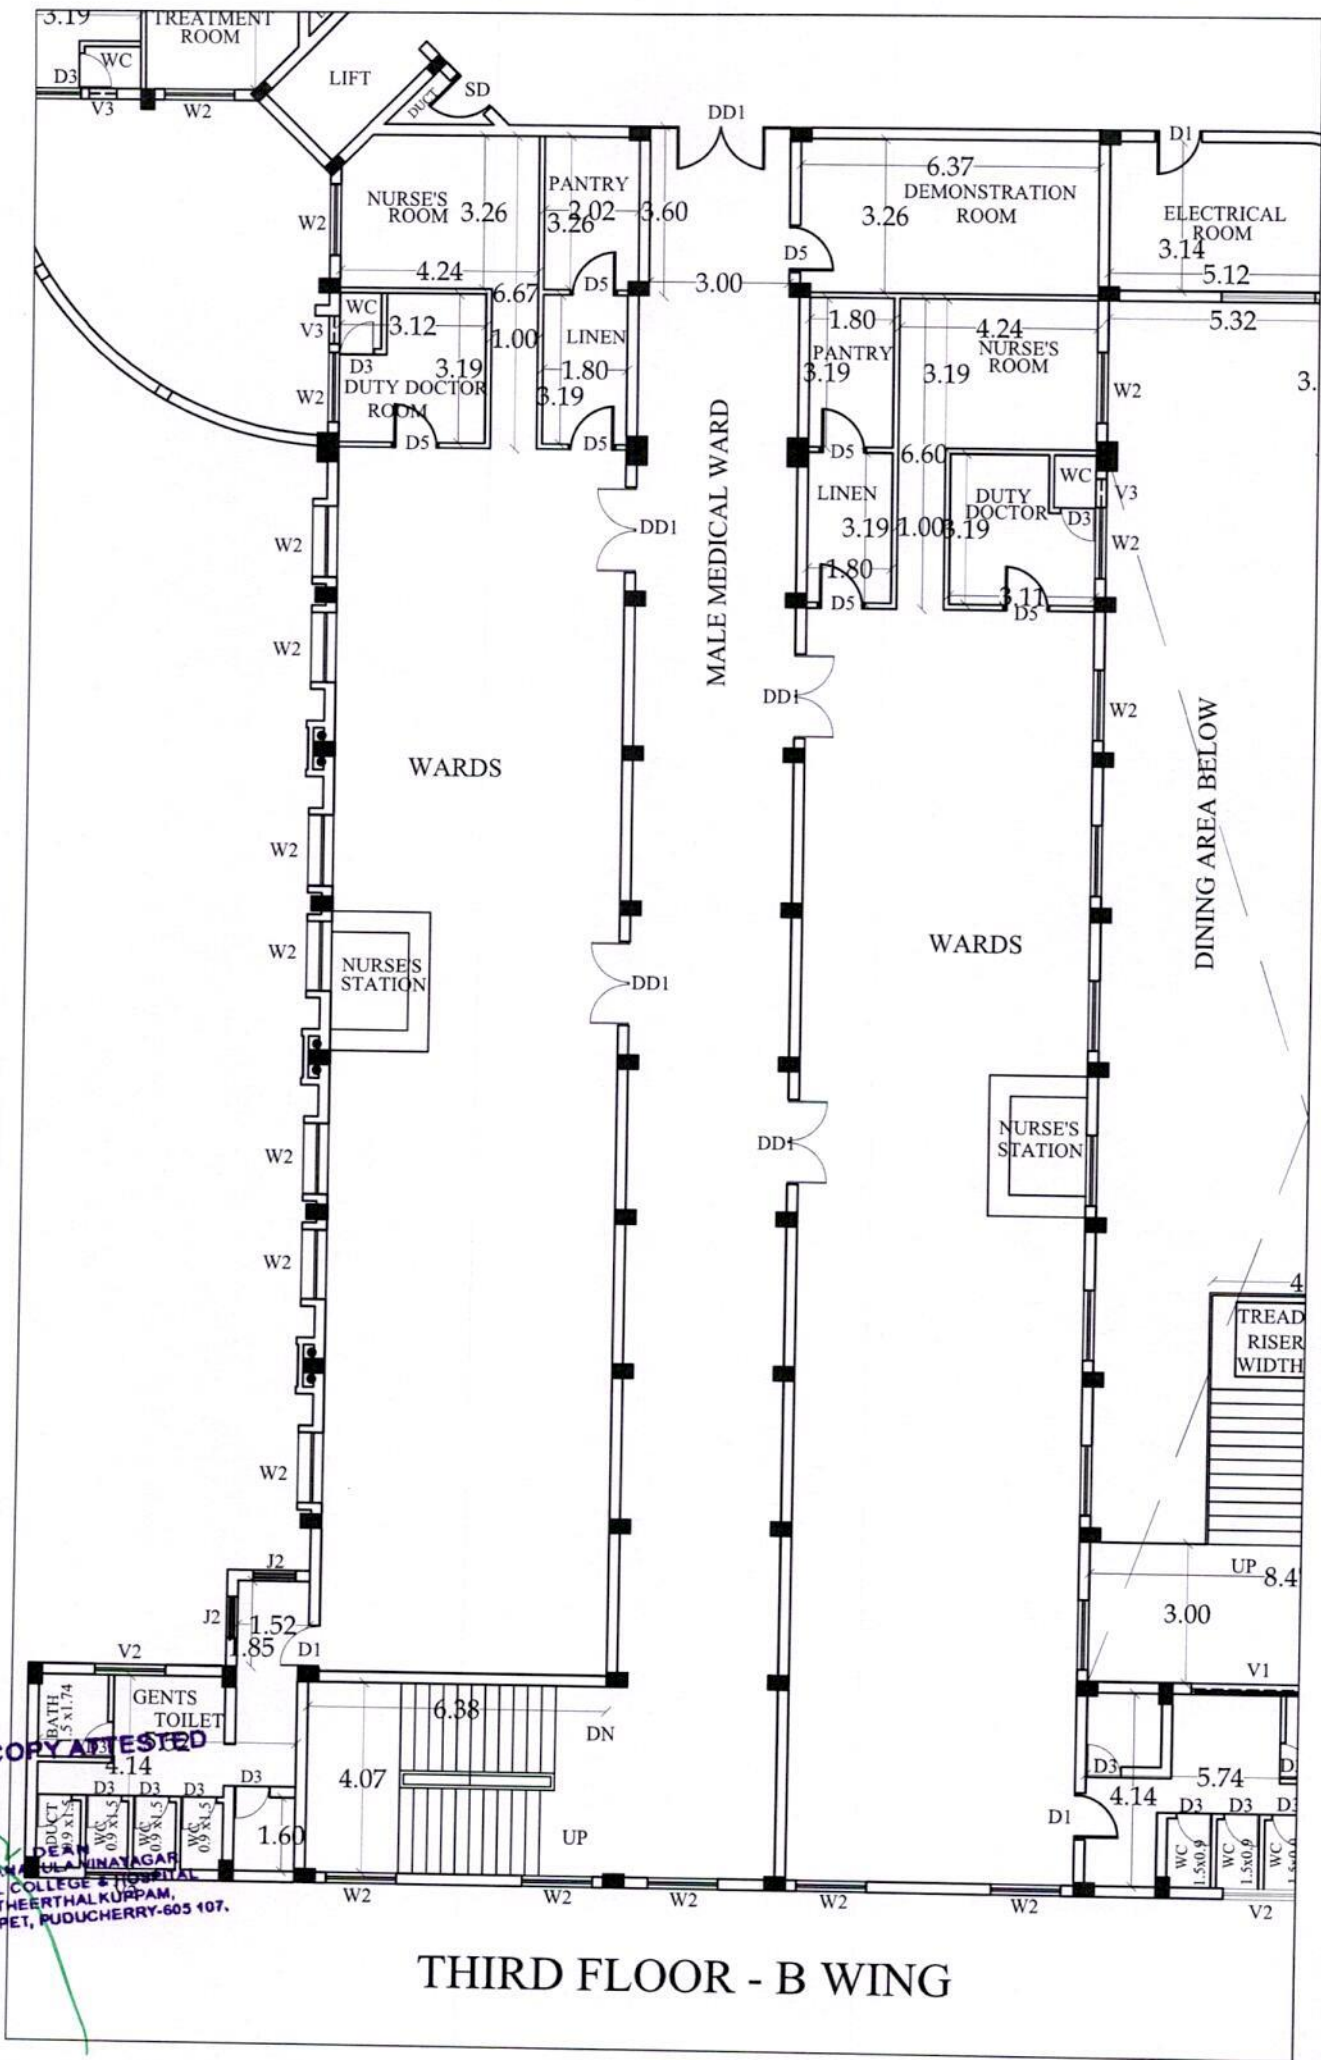


TRUE COPY ATTESTED
 BRI MANJULA VINAYAGAR
 MEDICAL COLLEGE & HOSPITAL
 KALITHEERTHALKUPPAM,
 MADAGADIPET, PUDDUCHERRY-605 107.

THIRD FLOOR - B WING

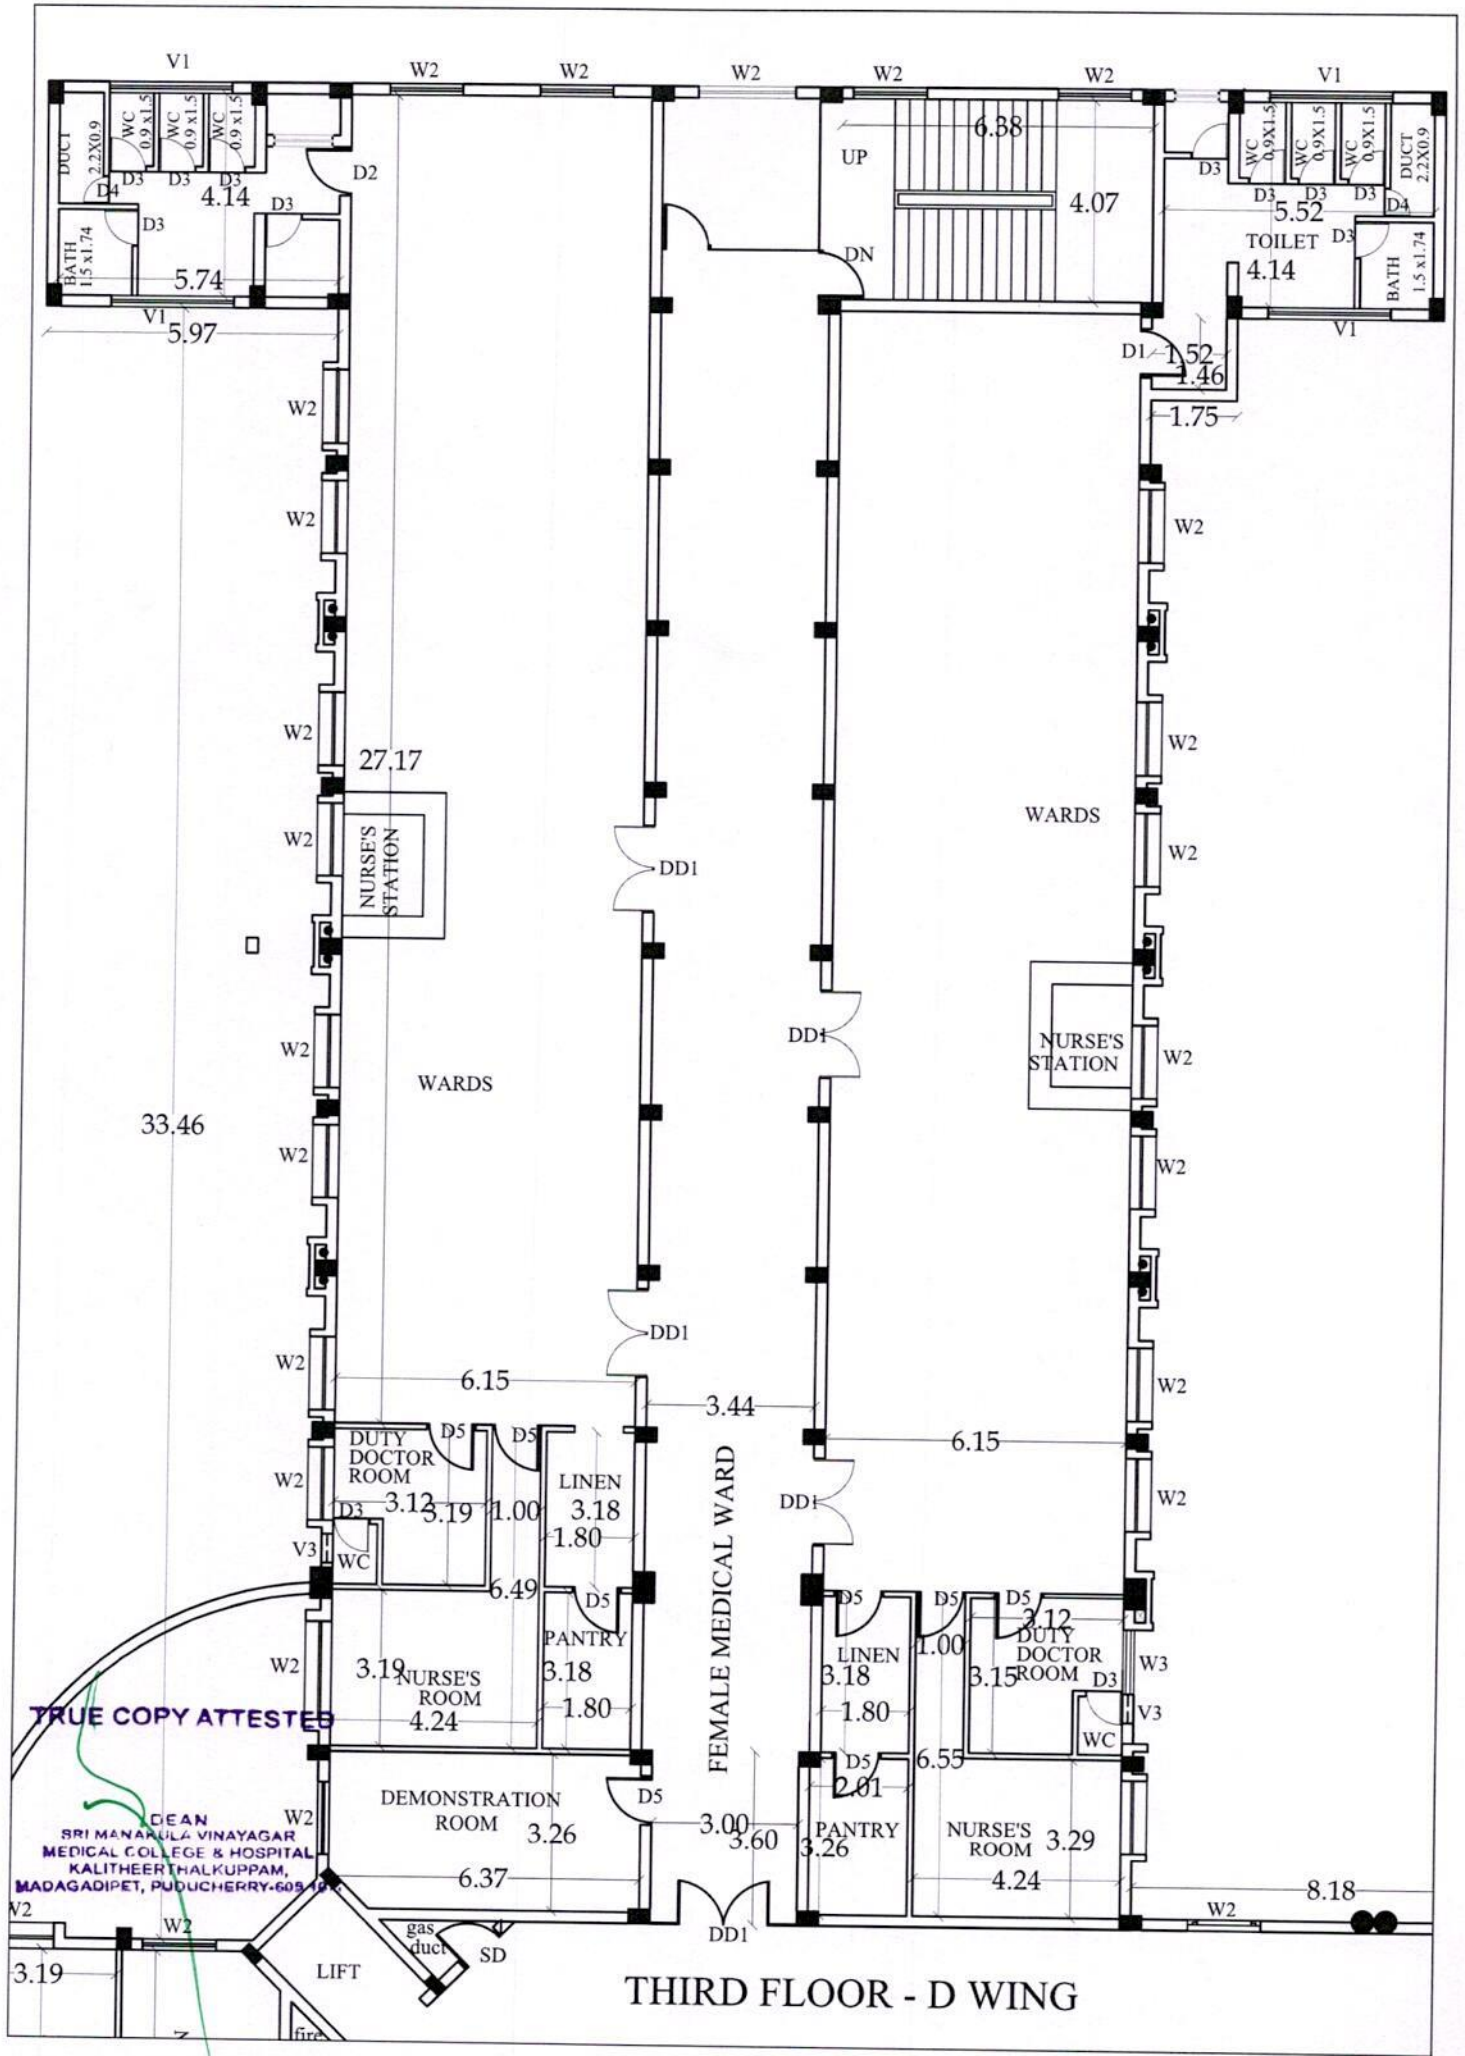

THIRD FLOOR - D WING

TRUE COPY ATTESTED
 DEAN
 SRI MANAKULA VINAYAGAR
 MEDICAL COLLEGE & HOSPITAL
 KALITHEERTHALKUPPAM,
 MADAGADIPET, PUDUCHERRY-605 006

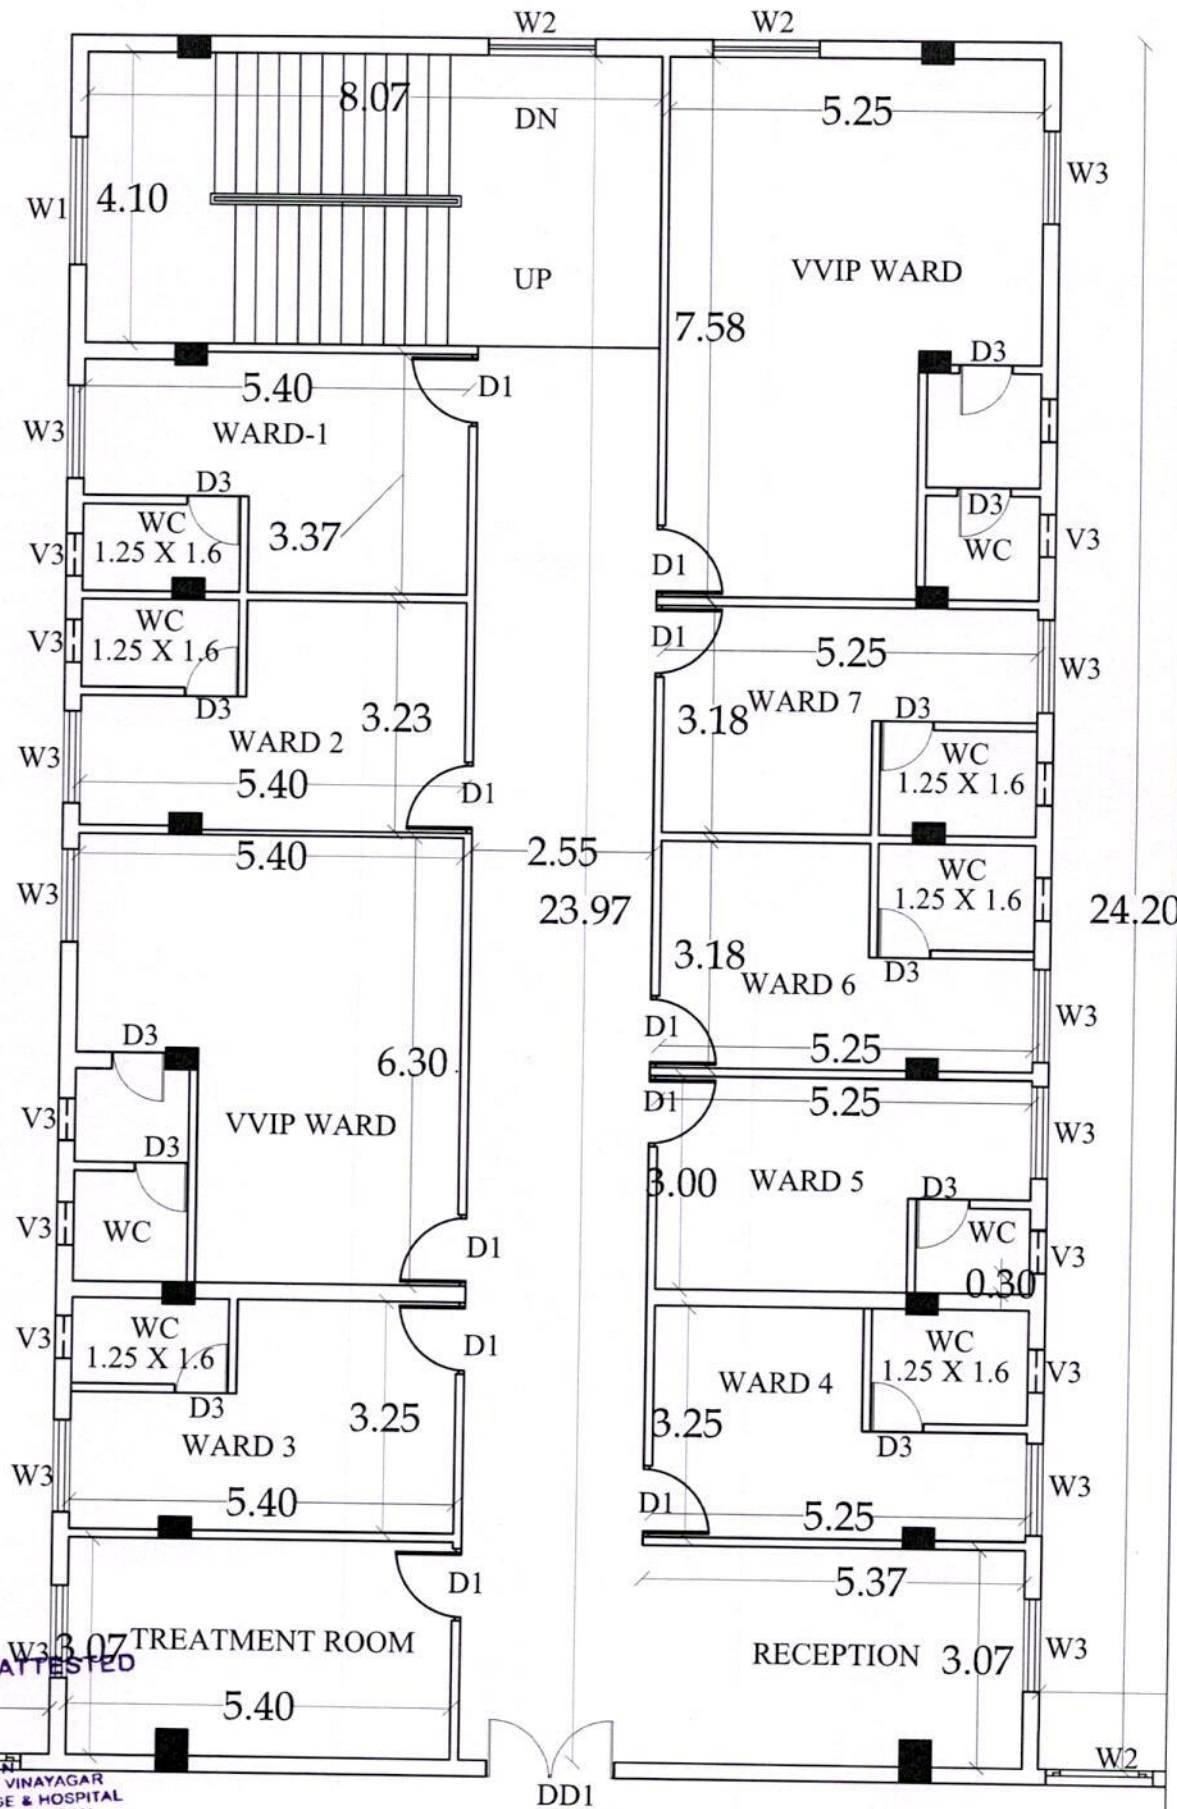

TRUE COPY ATTESTED

SRI MANAKULA VINAYAGAR
 MEDICAL COLLEGE & HOSPITAL
 KALITHEERTHALKUPPAM,
 MADAGADIPET, PUDUCHERRY-605 107.

THIRD FLOOR - E WING

